
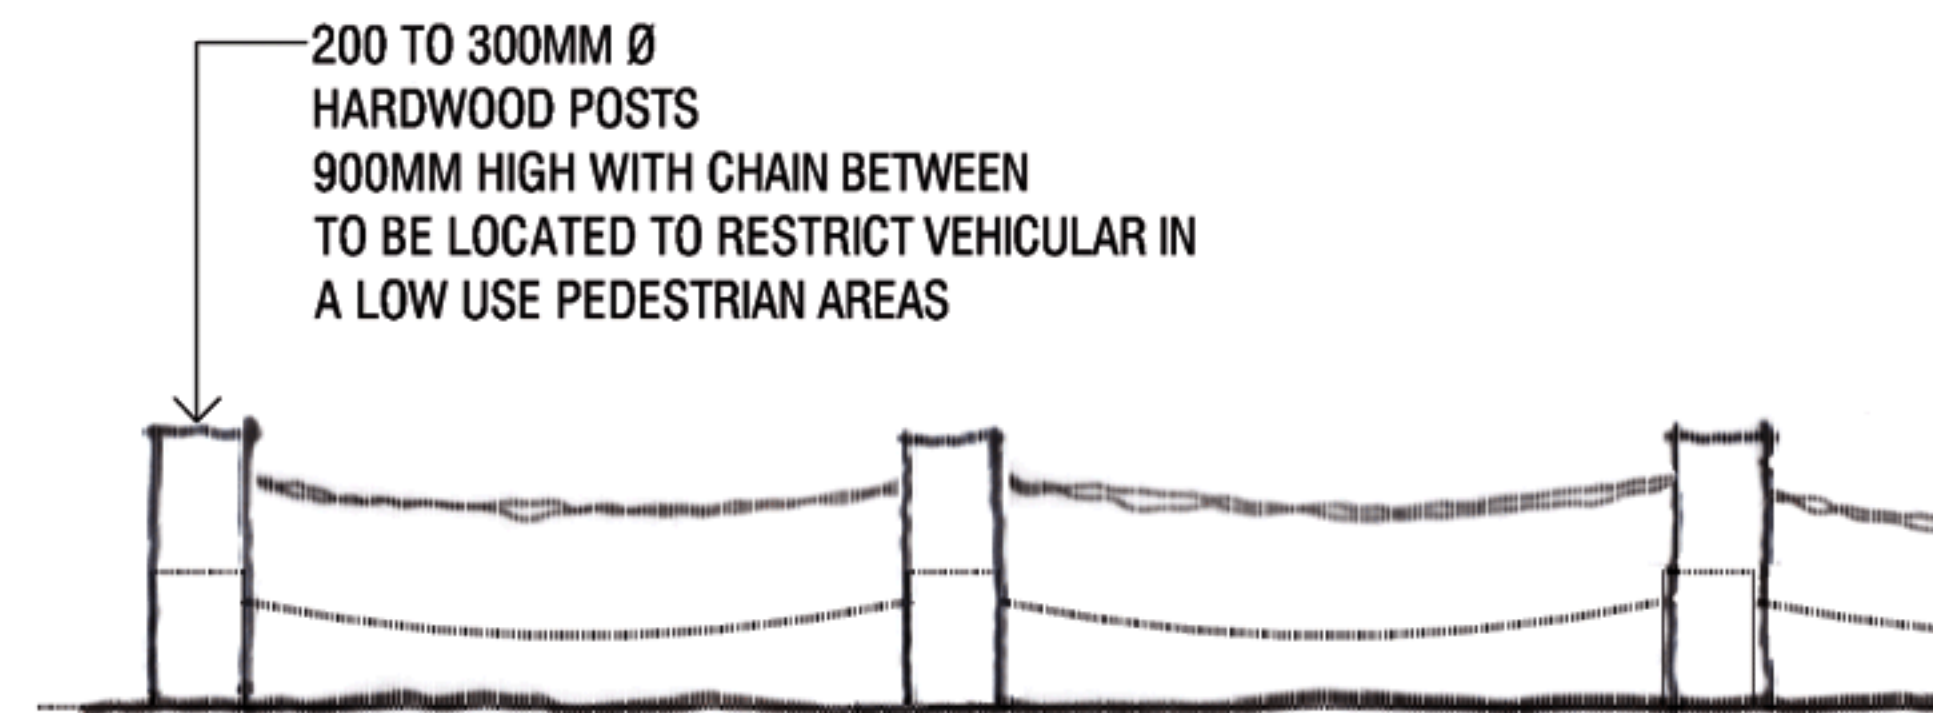


1:100

**MUMMAGA BEACH ACCESS
DETAILED PLAN**

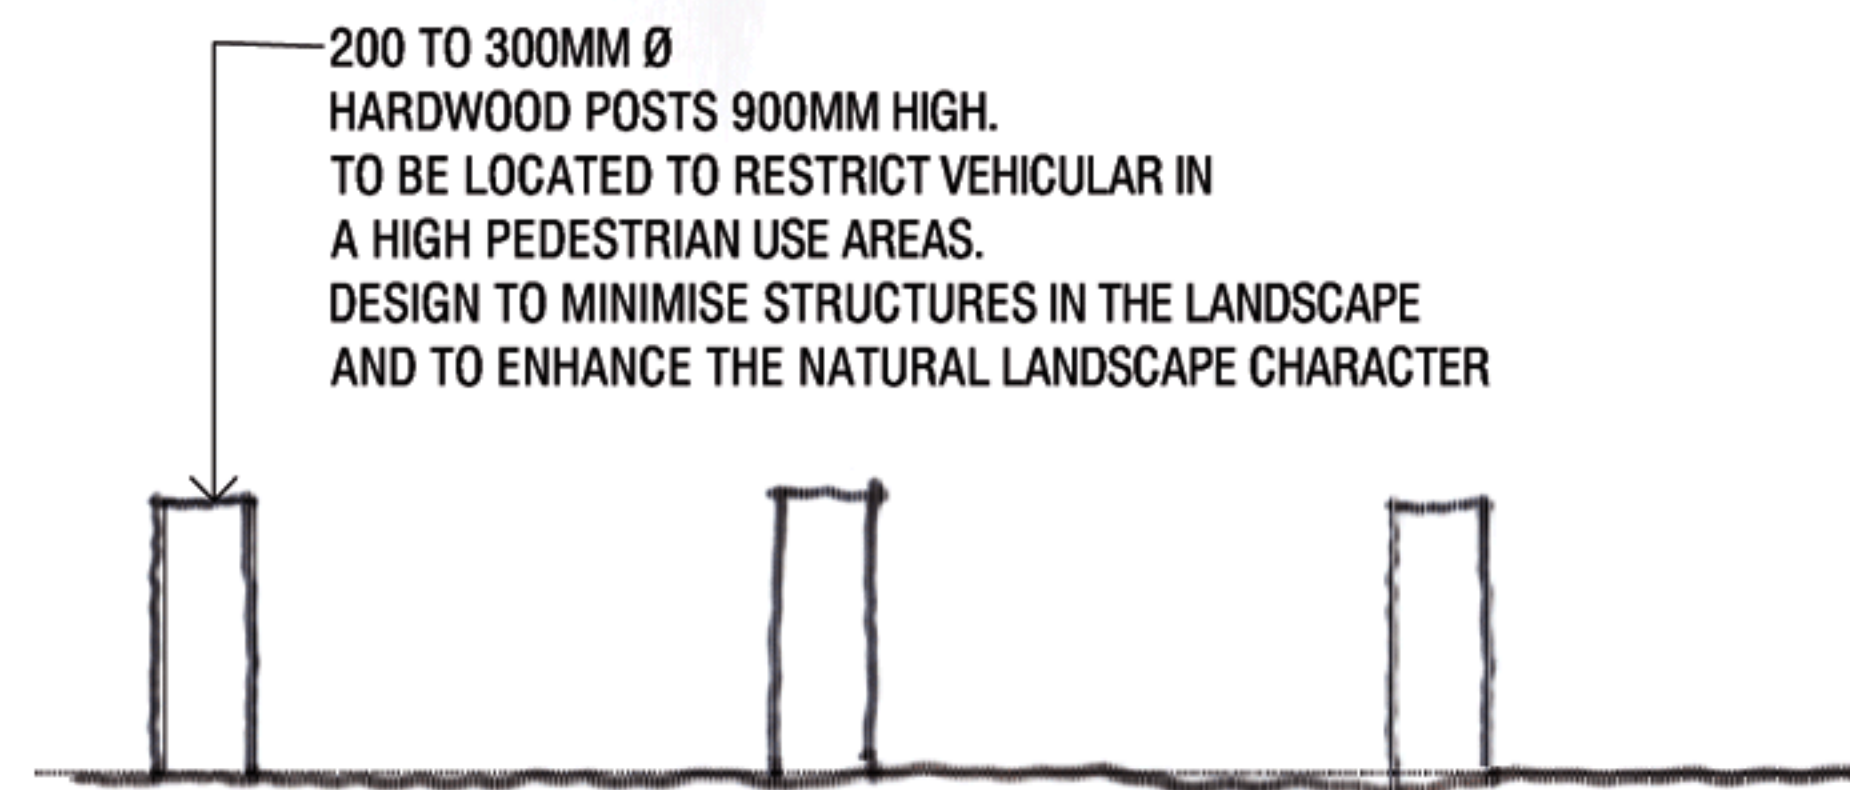

BOLLARDS / VEHICULAR BARRIERS

1:50

NOTE

ALL PROPOSED INFRASTRUCTURE AND SITE PLANNING TO BE
SUBJECT TO DETAILED DESIGN THAT COMPLIES TO THE
OBJECTIVES OF THIS MASTERPLAN

NO.	DESIGN	DRAWN	CHECKED	VERD	DATE	AMENDMENT / ISSUE
D	KW	KW	SV	KW	23/11/07	AMENDED AS TO PUBLIC COMMENTS
C	KW	KW	SV	KW	10/08/07	AMENDED AS TO COUNCILS COMMENTS
B	KW	KW	SV	KW	12/05/07	FOR PUBLIC CONSULTATION
A	KW	KW	SV	KW	12/05/07	FOR CLIENTS REVIEW



'Nandawat'
Nimmitabel
NSW 2631
p:(02) 64546146
f:(02) 64546137
waldren@clearmail.com.au

scenic
landscape architecture

Scale 1:2000 AT A3 Plot Date 30.11.07

Client
**EUROBODALLA
SHIRE COUNCIL**

Drawing Title
DETAILED PLANS
LANDSCAPE MASTER PLAN
Project
DALMENY TO NTH NAROOMA

Project No.
07-132

Drq No.	Sheet No.
M13D	13