


VIEWING PLATFORM SECTION 1:100

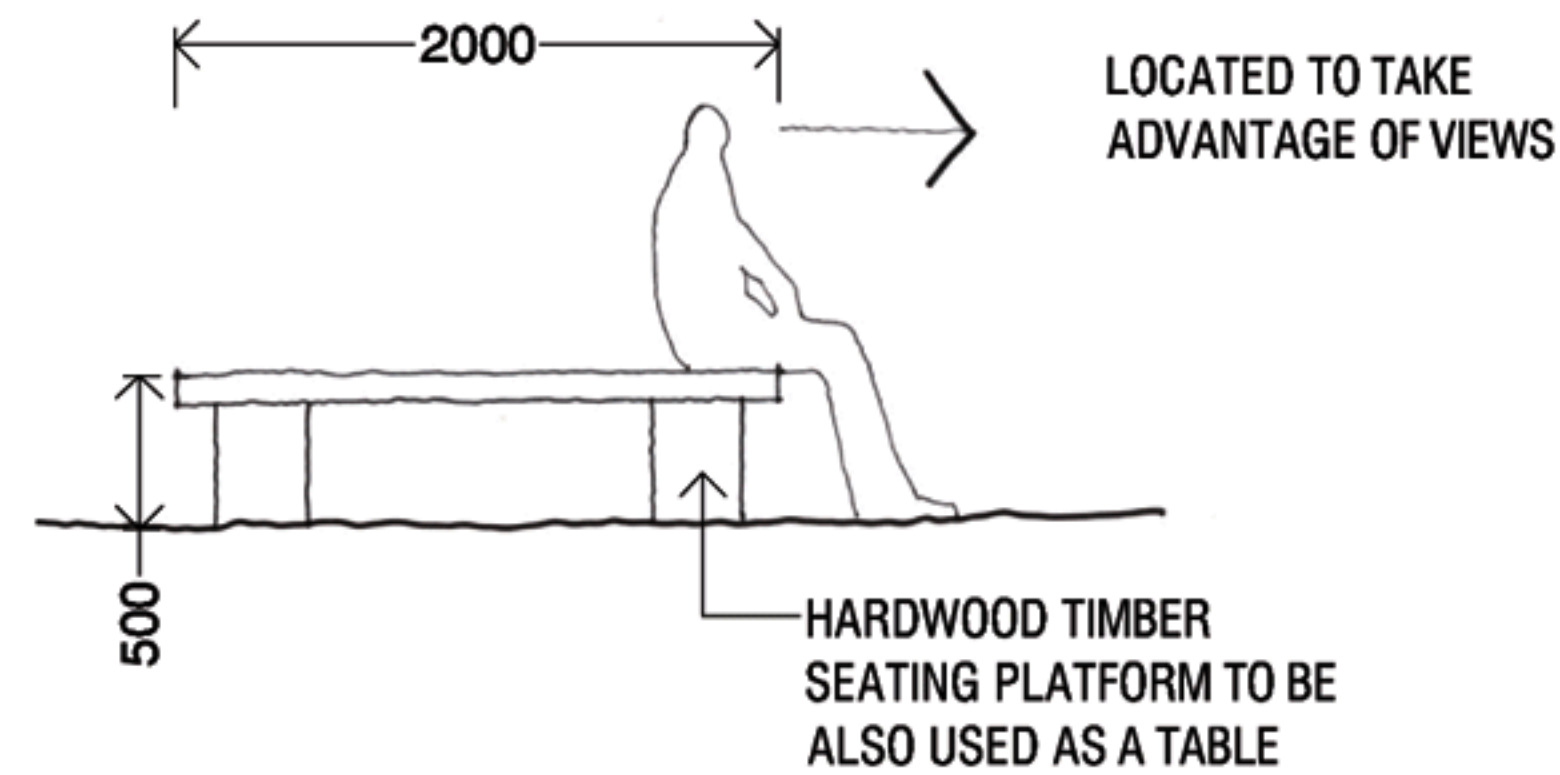

SEATING PLATFORM SECTION 1:50

SIGNS


RATIONALISE SIGNS AT BEACH ASSESS POINTS TO INCLUDE:
 - LOCALITY SIGNS - HARDWOOD TIMBER WITH ROUTERED LETTERING TO MATCH EXISTING LOCALITY SIGNS.
 - ADVISORY SIGNS - TO BE CONSTRUCTED ON 500MM HIGH HARDWOOD TIMBER SIGN TO MATCH DESIGN OF LOCALITY SIGN.

FURNITURE & STRUCTURES

FURNITURE TO BE OF A 'NATURAL' CHARACTER AND ROBUST IN FORM AND TO BLEND INTO THE SURROUNDING COASTAL LANDSCAPE.
 THE DESIGN OF THE FURNITURE TO BE CONSISTENT THROUGHOUT THE FORESHORE RESERVE.
 TABLES TO MATCH THOSE AT CARTERS BEACH CARPARK.
 SHADES STRUCTURES AND SHELTERS TO HAVE PITCHED ROOFS (NOT CURVED). COLOUR TO BE SHADES OF GREY INCLUDING COLORBOND COLOURS, IRONSTONE, PLANTATION, WINDSPRAY AND WOODSLAND GREY AS RECOMMENDED IN THE NAROOMA STRUCTURE PLAN.

NOTE

ALL PROPOSED INFRASTRUCTURE AND SITE PLANNING TO BE SUBJECT TO DETAILED DESIGN THAT COMPLIES TO THE OBJECTIVES OF THIS MASTERPLAN

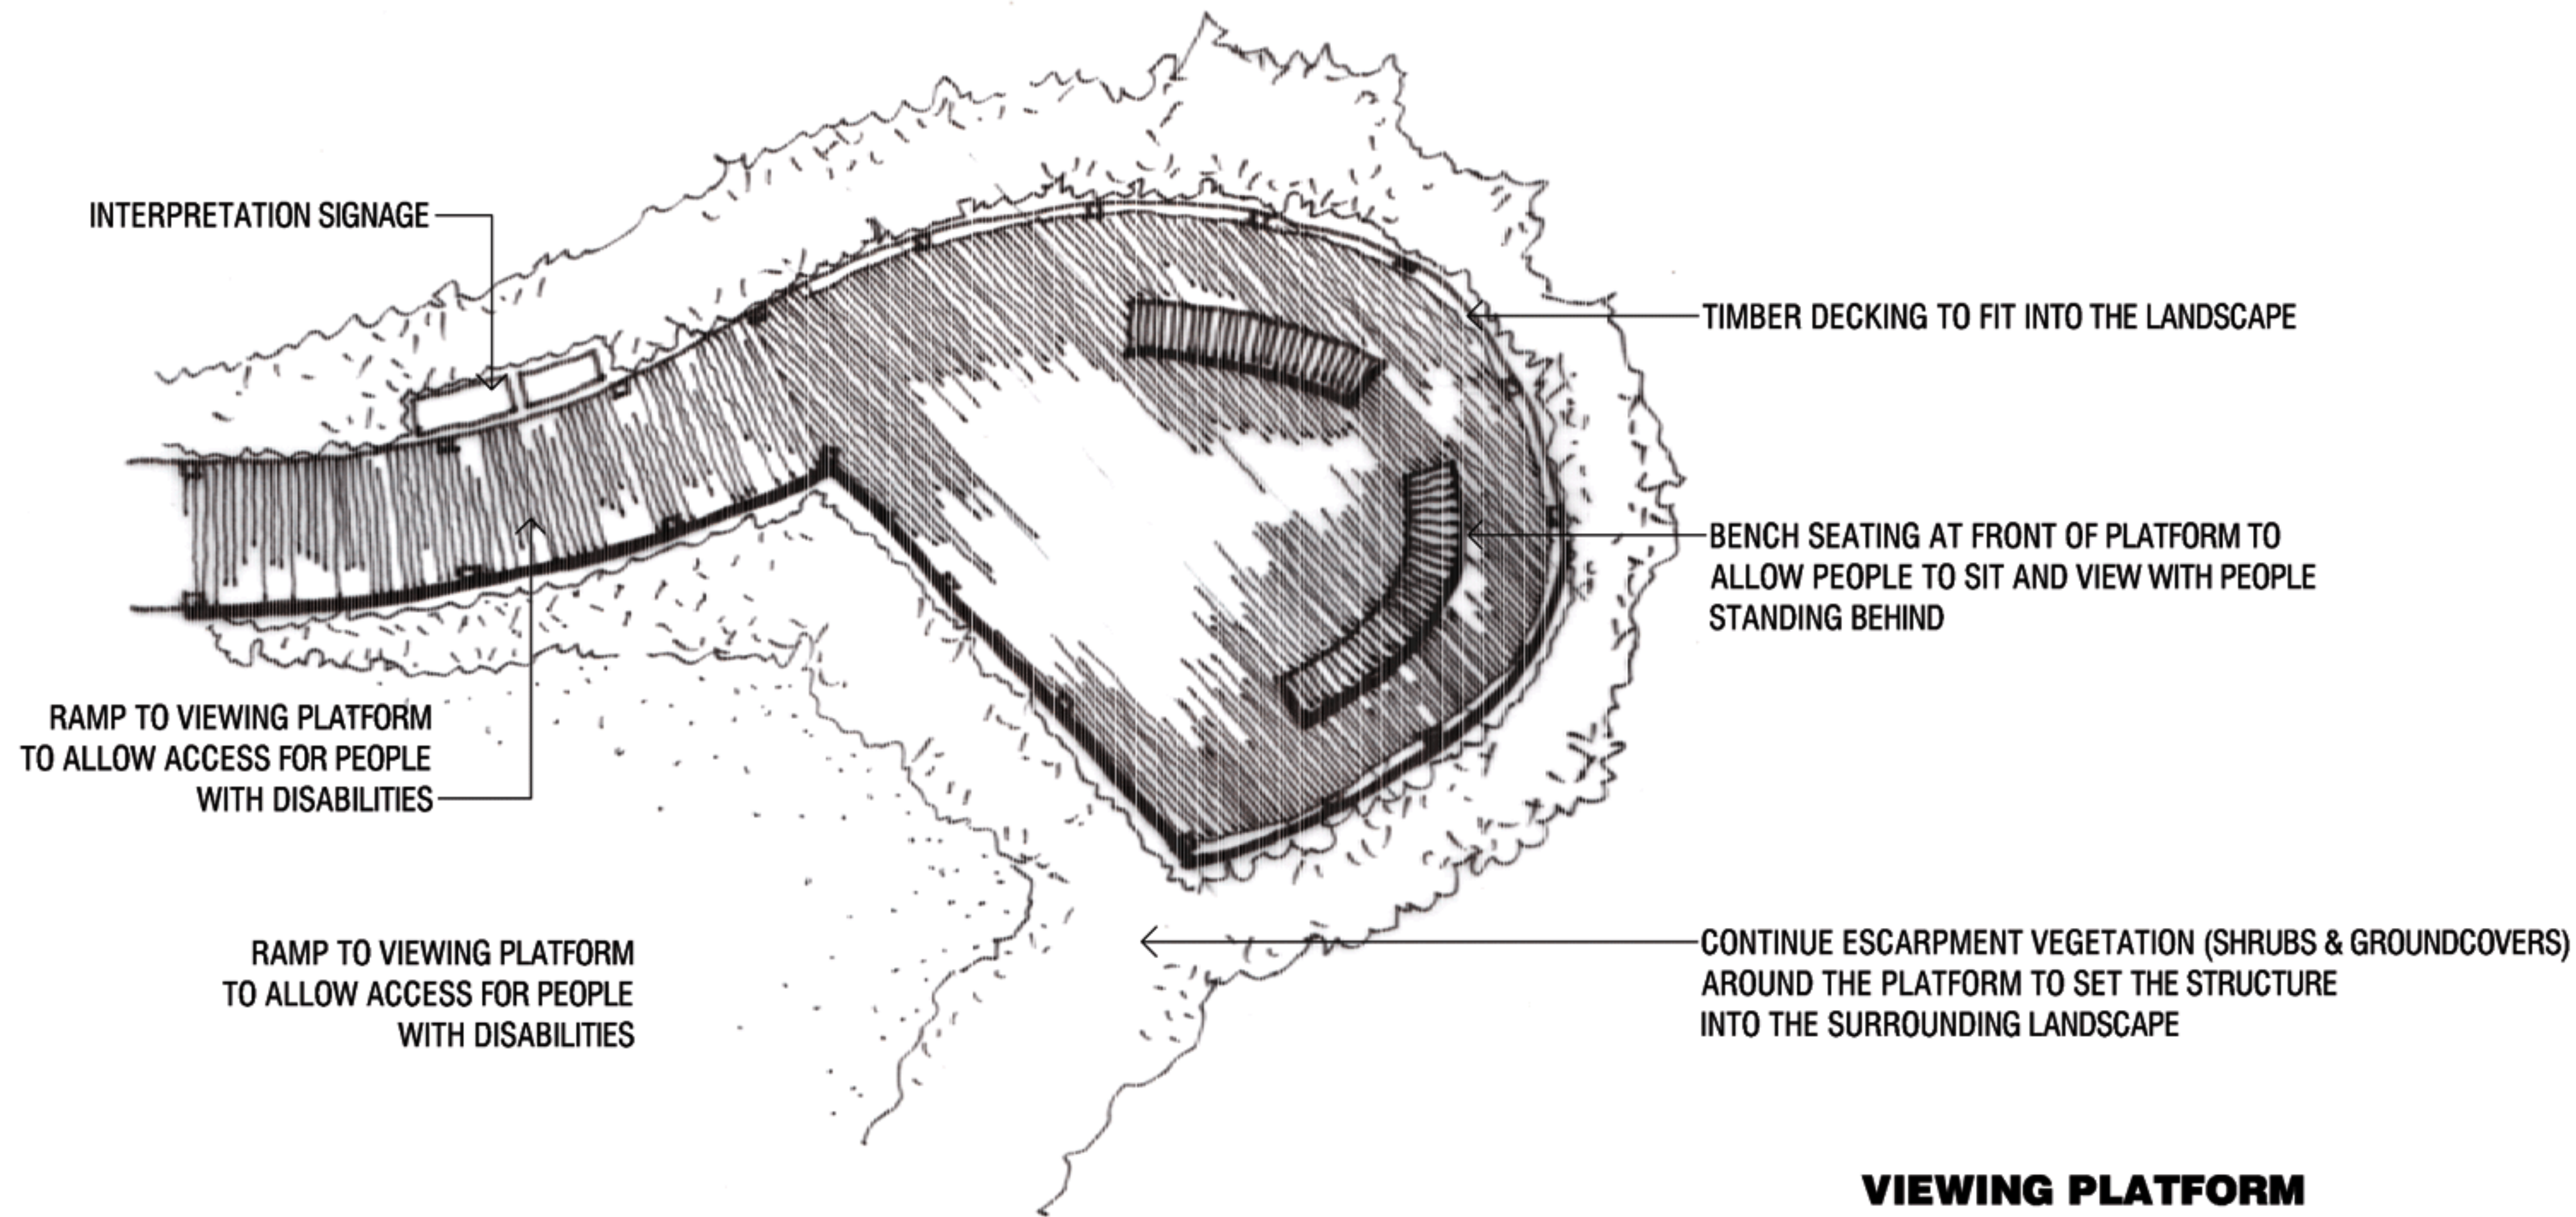

VIEWING PLATFORM DETAILED PLAN 1:100

D	KW	KW	SV	KW	23/11/07	AMENDED AS TO PUBLIC COMMENTS
C	KW	KW	SV	KW	10/08/07	AMENDED AS TO COUNCILS COMMENTS
B	KW	KW	SV	KW	18/06/07	FOR PUBLIC CONSULTATION
A	KW	KW	SV	KW	12/05/07	FOR CLIENTS REVIEW
NO.	DESIGN	DRAWN	CHECKED	VERD	DATE	AMENDMENT / ISSUE



'Nandawat'
 Nimmitabel
 NSW 2631
 p:(02) 64546146
 f:(02) 64546137
 waldren@clearmail.com.au



Scale 1:2000 AT A3 Plot Date 30.11.07

Client
 EUROBODALLA
 SHIRE COUNCIL

Drawing Title
 DETAILS
LANDSCAPE MASTER PLAN
 Project
DALMENY TO NTH NAROOMA

Project No.
07-132

Drng No. Sheet No.
M14D 14