

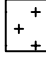

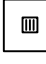


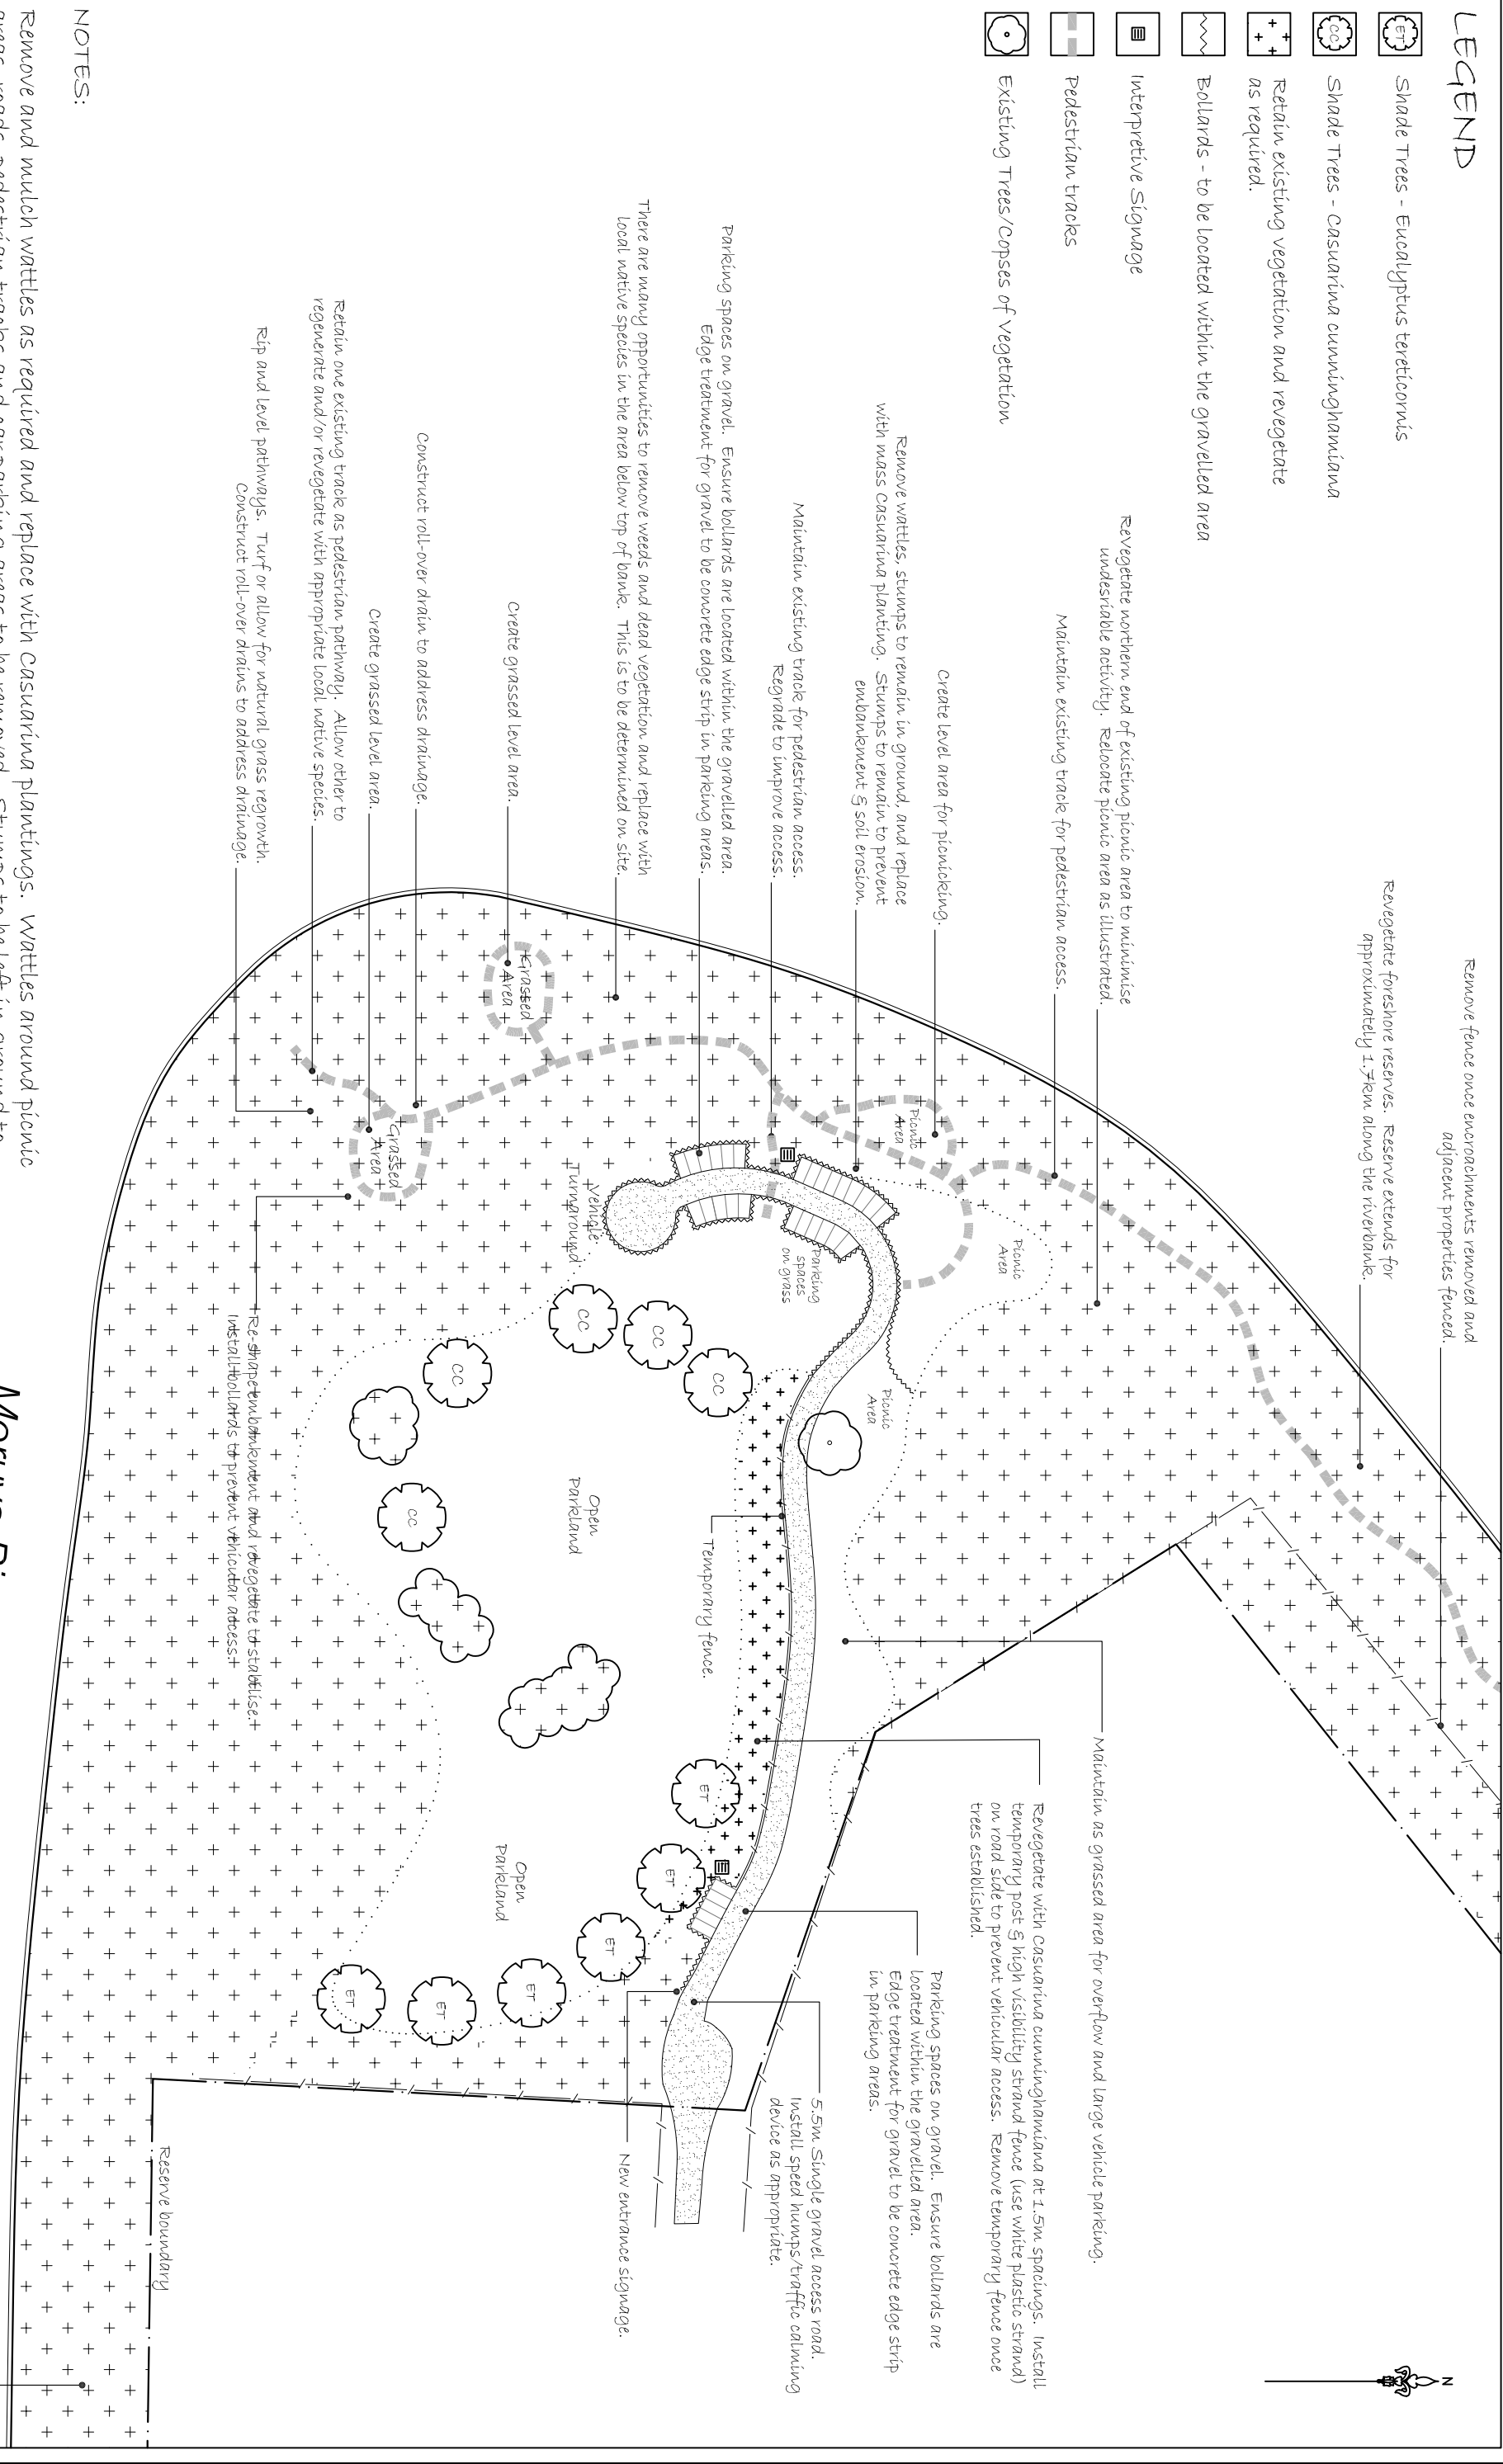


# LEGEND




-  Shade Trees - Eucalyptus tereticornis
-  Shade Trees - Casuarina cunninghamiana
-  Retain existing vegetation and revegetate as required.
-  Bollards - to be located within the gravelled area
-  Interpretive Signage
-  Pedestrian tracks
-  Existing Trees/Copses of vegetation



## NOTES:

Remove and mulch wattles as required and replace with Casuarina plantings. Wattles around picnic areas, roads, pedestrian tracks and car parking areas to be removed. Stumps to be left in ground to prevent soil & embankment erosion. Re-use mulch on-site.

Picnic furniture to be replaced with hardwood timber tables & benches when funding available.

File No(s) <u>05/0215</u> Cad Reference <u>4627-A</u> Job Number _____ Checked _____	Datum: AHD / I.S.G. Surveyed <u>ES</u> Survey No(s) _____ Drawn <u>DP</u> Designed _____	Designed For _____ Road Width _____ Land Width _____ Pavement Depth _____ Eor Scale <u>1:100</u> 																								
																										
Approved On Behalf Of EUROBODALLA SHIRE COUNCIL Andrew Parkinson Technical Services Manager Date: 22 September 2006																										
<table border="1" style="width: 100%; border-collapse: collapse;"> <thead> <tr> <th>No.</th> <th>Amendment Details</th> <th>A</th> <th>B</th> <th>C</th> <th>D</th> <th>By</th> <th>Date</th> </tr> </thead> <tbody> <tr> <td> </td> <td> </td> <td> </td> <td> </td> <td> </td> <td> </td> <td> </td> <td> </td> </tr> <tr> <td> </td> <td> </td> <td> </td> <td> </td> <td> </td> <td> </td> <td> </td> <td> </td> </tr> </tbody> </table>			No.	Amendment Details	A	B	C	D	By	Date																
No.	Amendment Details	A	B	C	D	By	Date																			
 EUROBODALLA SHIRE COUNCIL Good Government. Better Living																										
EUROBODALLA SHIRE COUNCIL Yarragoe Reserve Yarragoe Road, Moruya Plan of Management Landscape Masterplan																										
Project No: <b>4627</b> Site: <b>A</b> Sheet: <b>1 of 1</b>		Approved: _____																								