


Surf Beach Reserve Master Plan

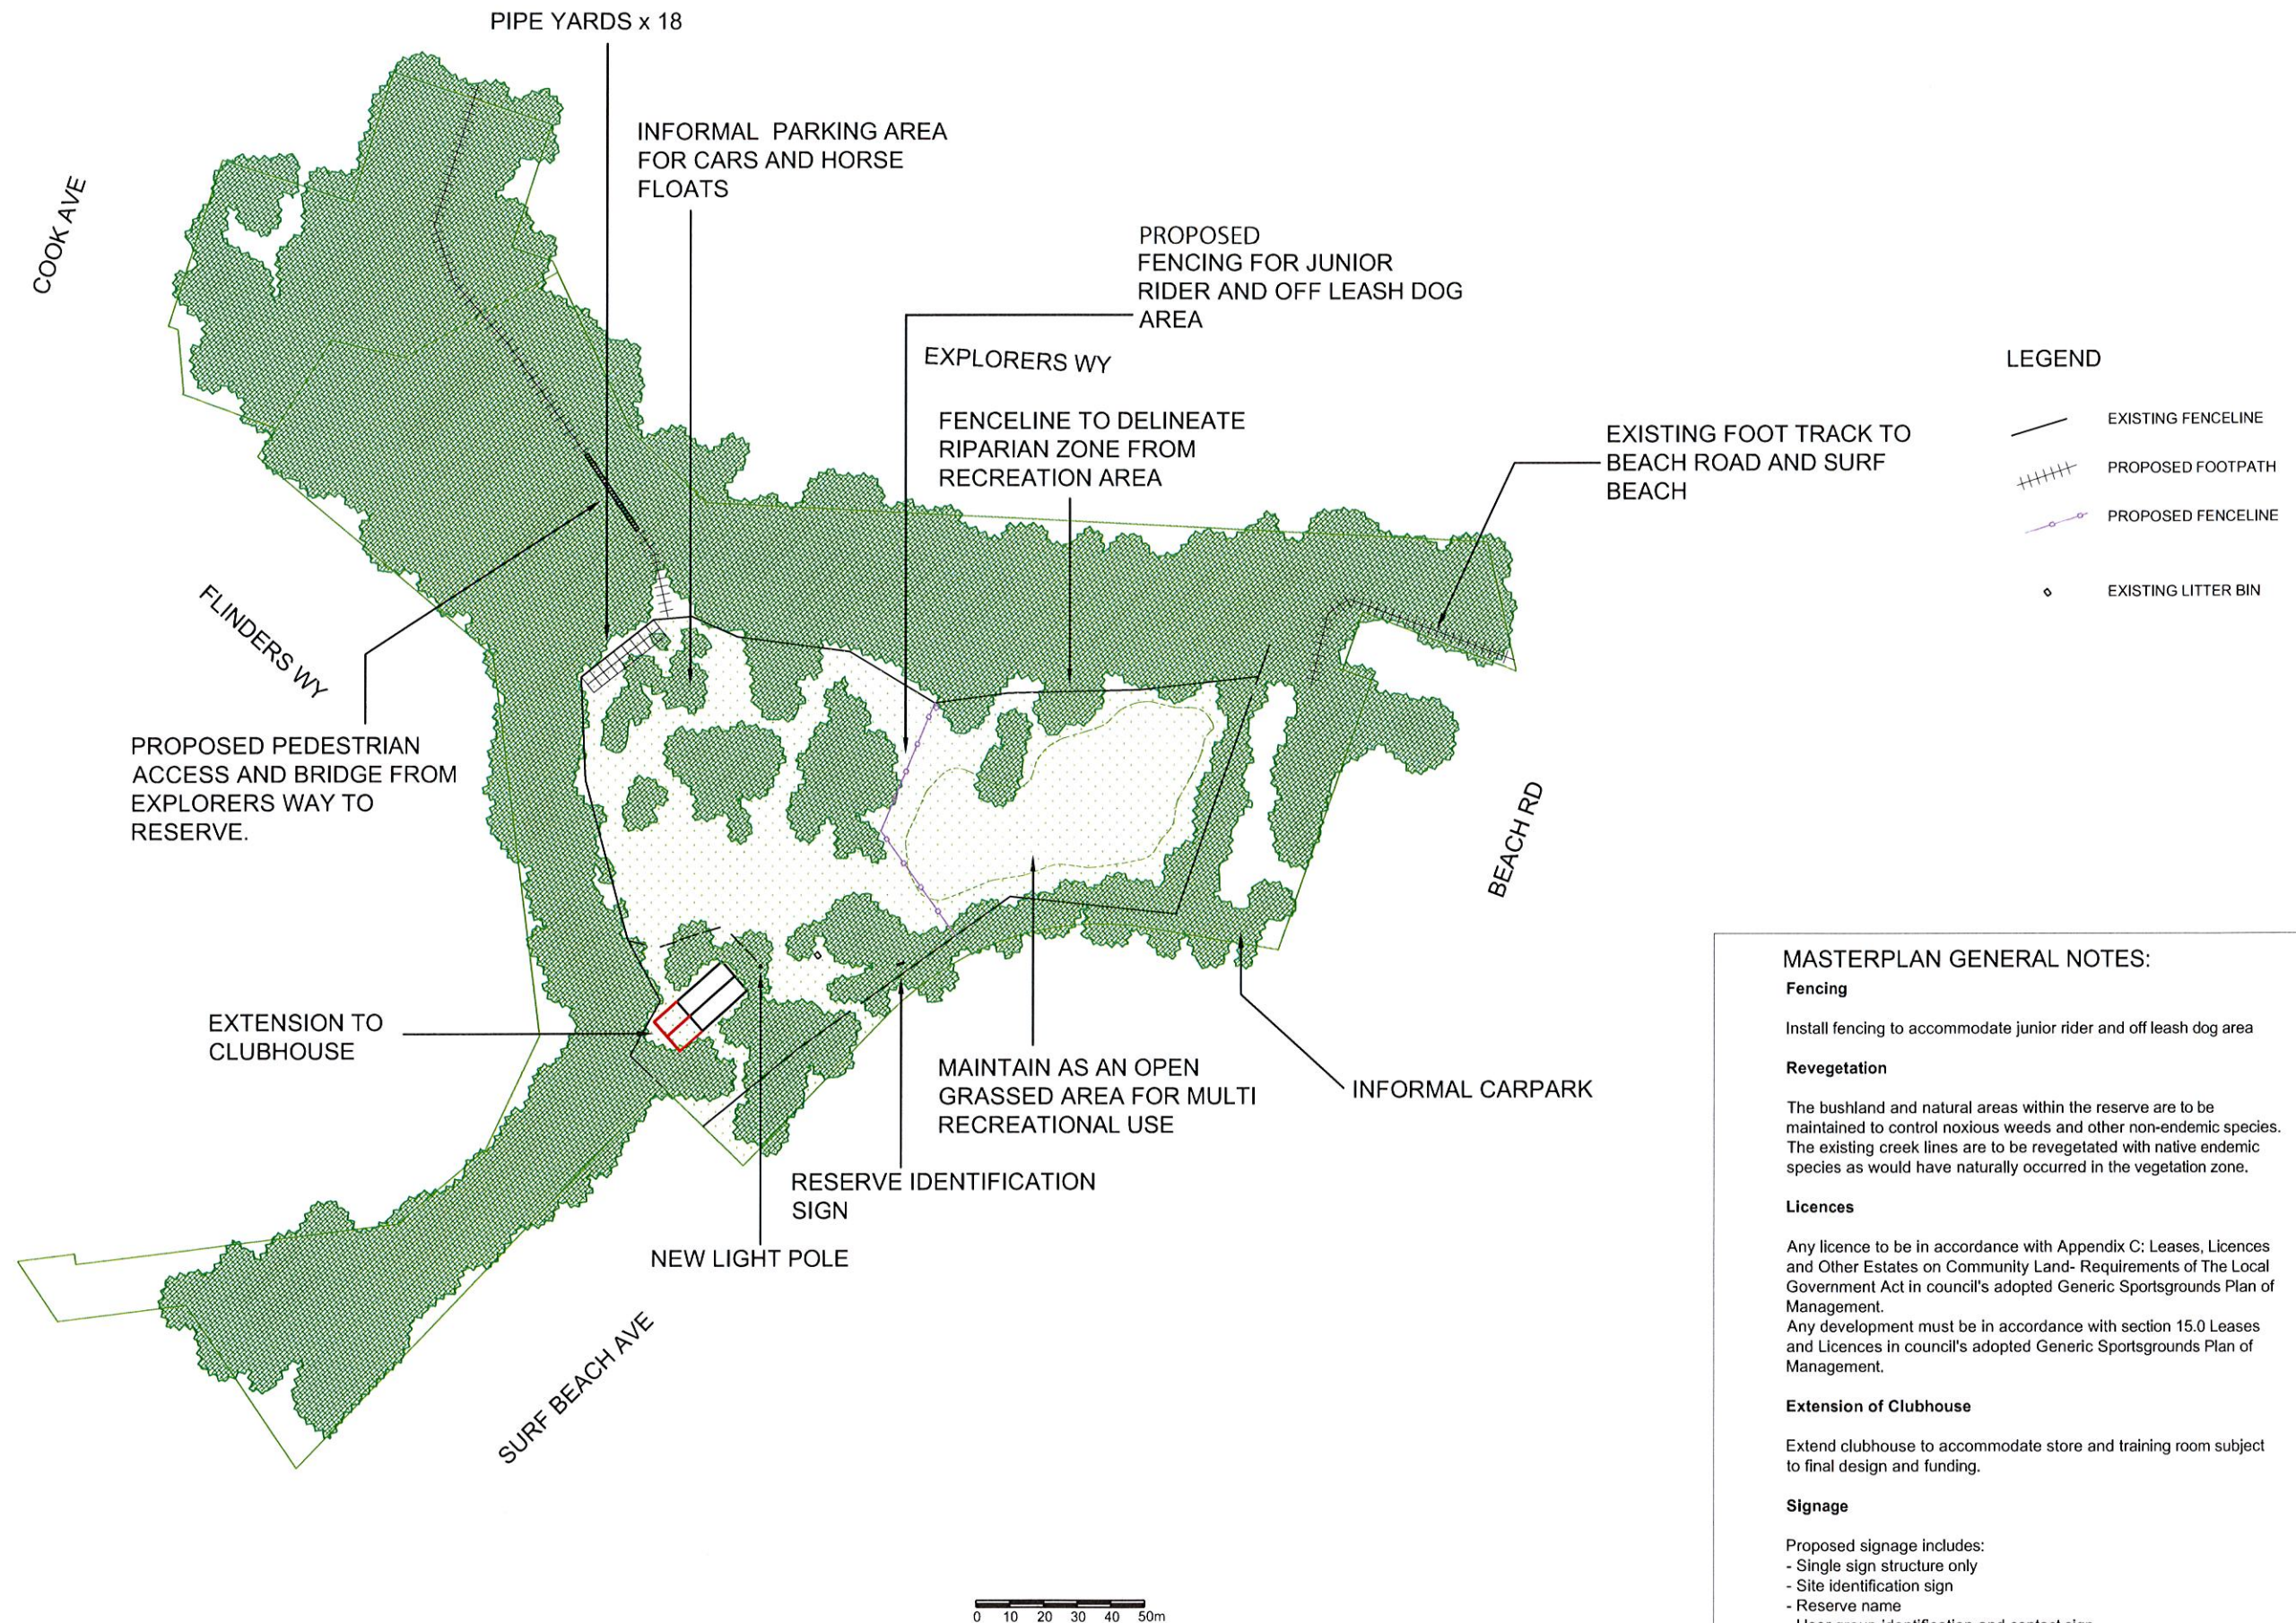

Amendment	No.	Date
TEXT CHANGES, ADD FENCING & CLUBHOUSE EXTENSION	A	3-4-13

DUAL DESIGN

Office 1/14
Shelley Road,
Moruya NSW 2537

Phone/Fax
02 4474 3334

Project
SURF BEACH RESERVES – BEACH
ROAD SURF BEACH FOR
EUROBODALLA SHIRE COUNCIL

Title
LANDSCAPE MASTERPLAN

Date	APRIL 2013
Scale	1 : 2000
Drawing No.	DDL5-06-61-2 of 3A