








File No(s) Survey No(s) Job Number Cad Reference	Datum AHD - GDA94 / GDA2020 Survey No(s) _0 Surveyed Designed / Drawn BM	Reduction Ratio @A1 Scale 1:100 0 1 2 3 4 5 6 7 8 9 10	Checked Geoff Armstrong Design Coordinator Technical Services Date DD/MM/YYYY	Reviewed Thomas Franzen Divisional Manager Technical Services Date DD/MM/YYYY	Amendment Details			By	Appd	Date		Orient Street Batemans Bay 1P and Taxi Zone Sign Change	Project No. 5490	
					A								Set K	Sheet 01
Development Approval NOT Required											Amendment			



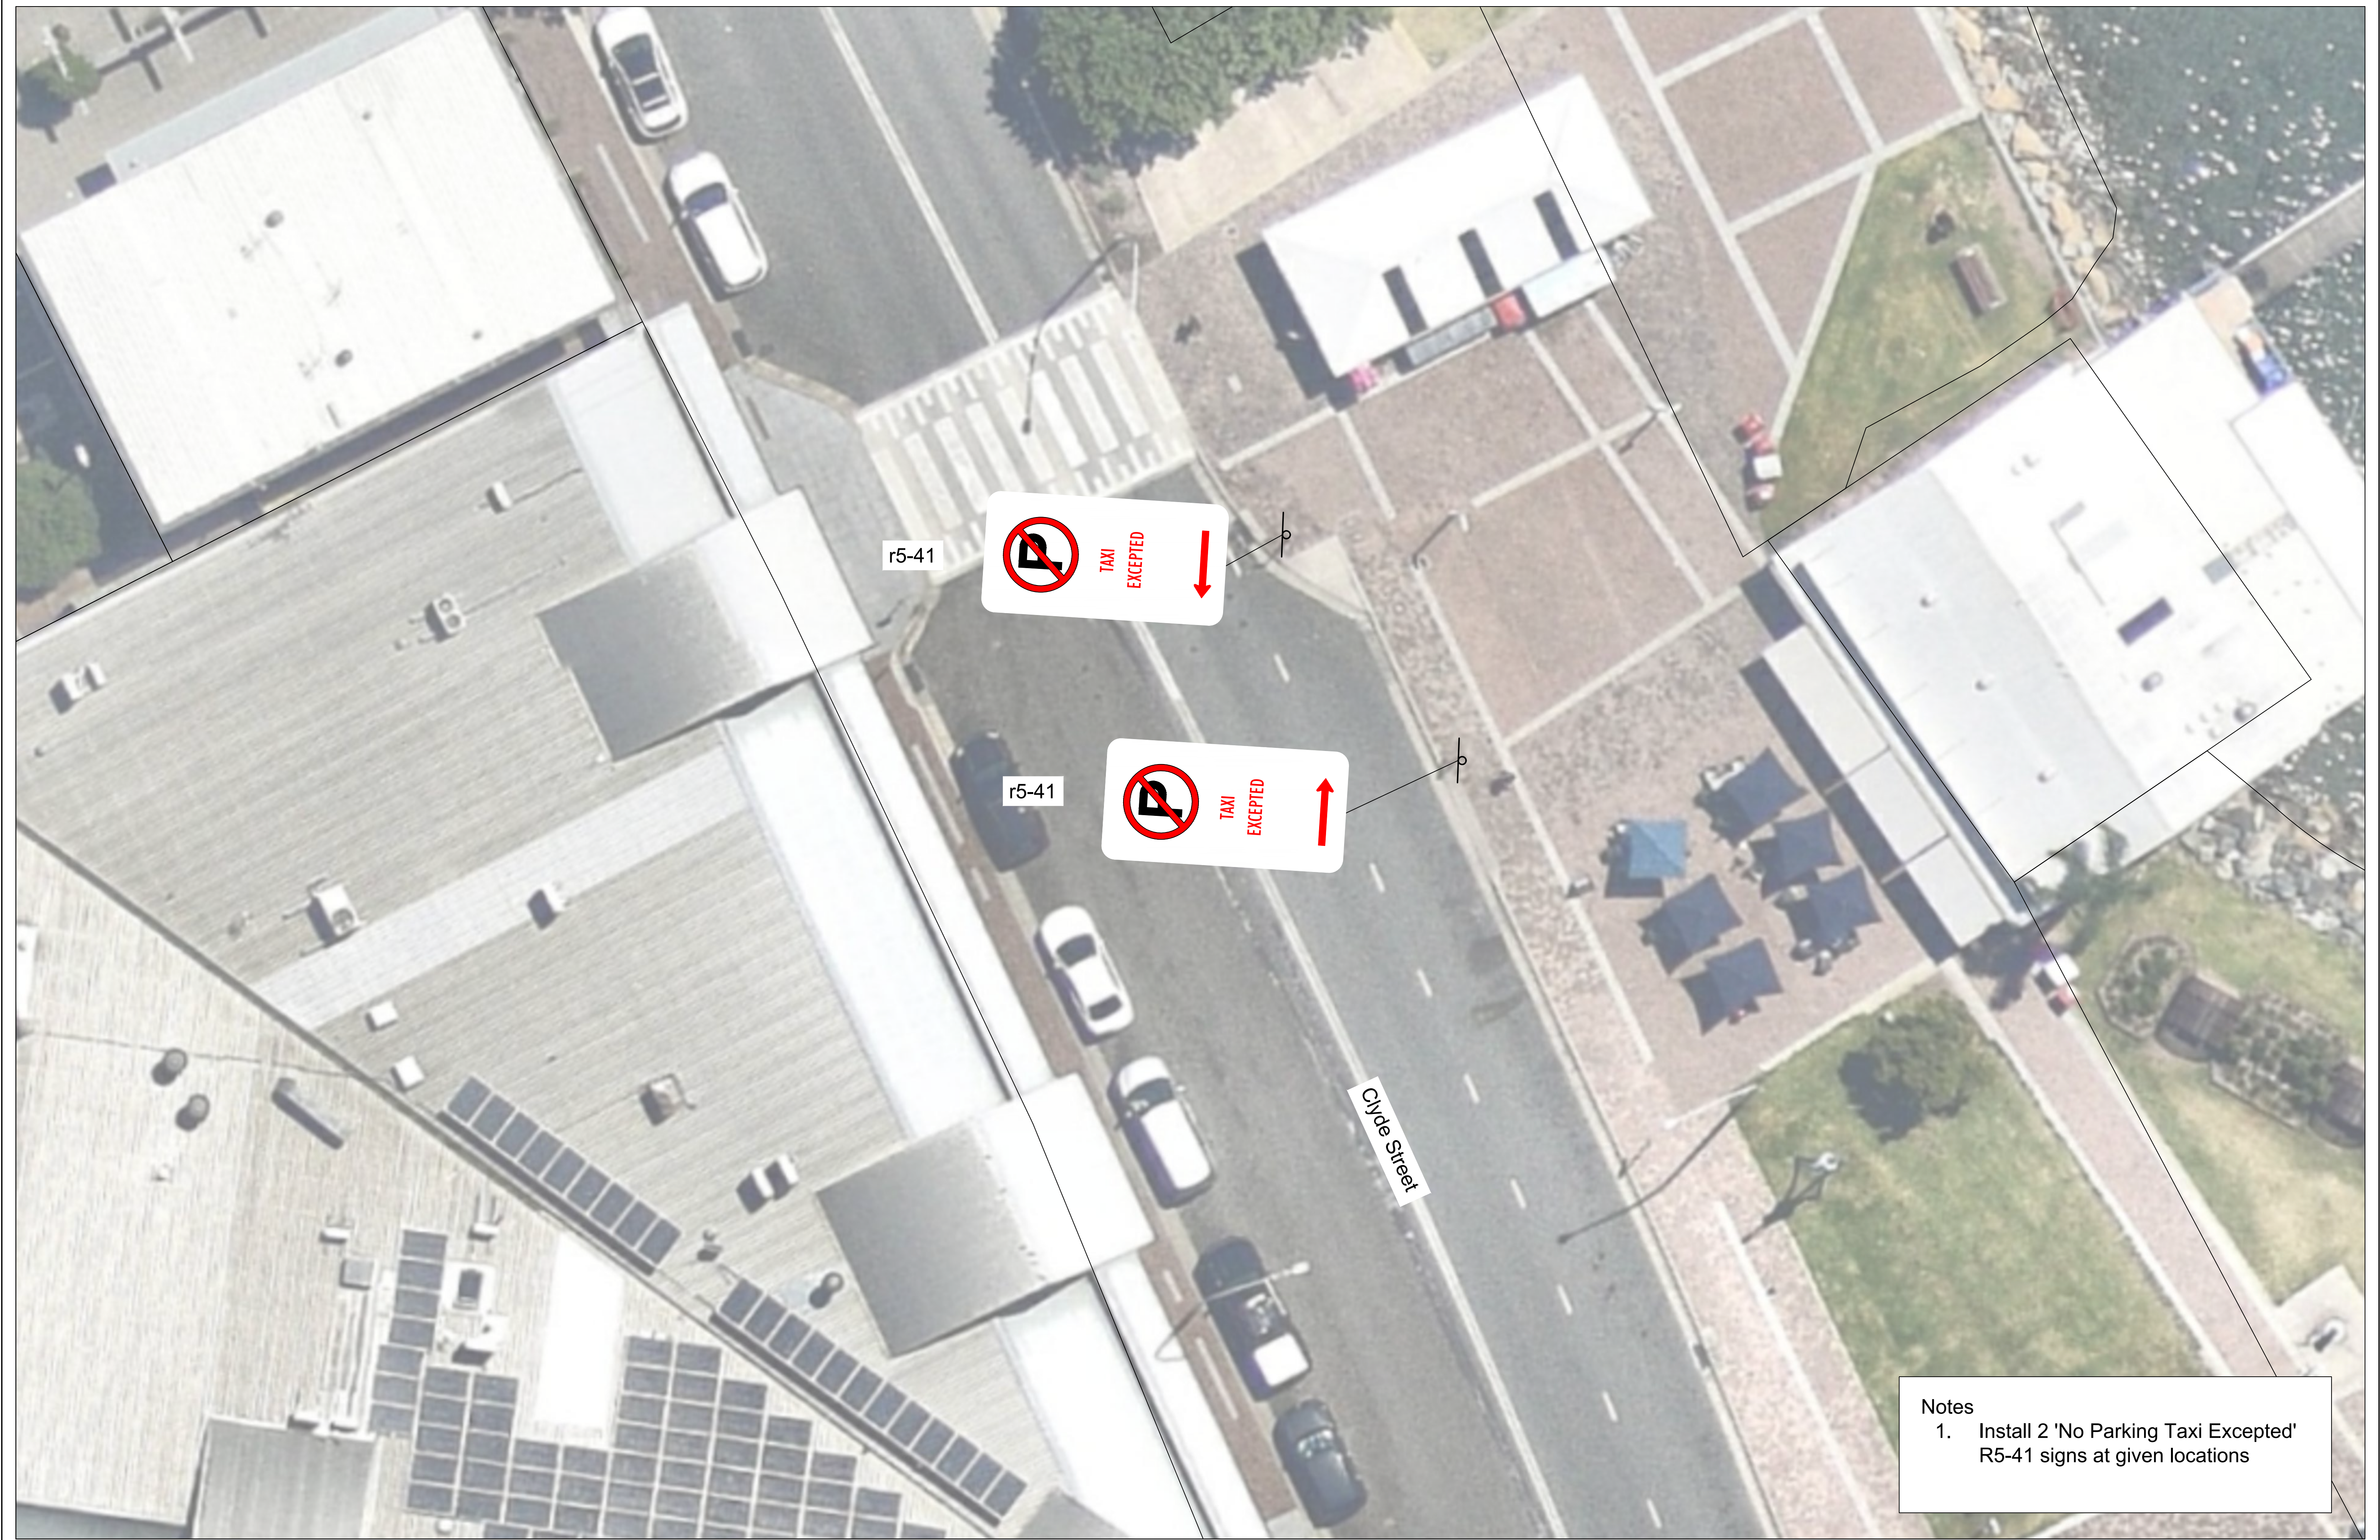

Notes  
1. Install 2 'No Parking Taxi Excepted'  
R5-41 signs at given locations

File No(s). _____ Job Number _____ Cad Reference 5490-R-01.dwg	Datum <u>GDA2020/MGA56</u> Survey No(s). <u>0</u> Surveyed _____ Designed / Drawn <u>BM</u>	Reduction Ratio @ A1 Horizontal 1:100 	Checked  Design Coordinator Technical Services Date _____	Reviewed  Divisional Manager Technical Services Date _____	Approved  Director Infrastructure Services Date _____	<table><tr><th>Amendment Details</th><th>By</th><th>Appd</th><th>Date</th></tr><tr><td>A</td><td></td><td></td><td></td></tr><tr><td></td><td></td><td></td><td></td></tr><tr><td></td><td></td><td></td><td></td></tr><tr><td></td><td></td><td></td><td></td></tr></table> <p>Development Approval NOT Required</p>	Amendment Details	By	Appd	Date	A																 eurobodalla shire council	Batemans Bay Clyde Street Install No Parking Taxi Excepted Signs Traffic Committee Directive	<table><tr><td colspan="2">Project No. <b>5490</b></td></tr><tr><td>Set <b>R</b></td><td>Sheet <b>01</b></td></tr><tr><td colspan="2">Amendment</td></tr></table>	Project No. <b>5490</b>		Set <b>R</b>	Sheet <b>01</b>	Amendment	
Amendment Details	By	Appd	Date																																
A																																			
Project No. <b>5490</b>																																			
Set <b>R</b>	Sheet <b>01</b>																																		
Amendment																																			





Notes:

1. R5-400n 'No Stopping' sign to be installed in accordance with AS 1742.11
2. Sign installation is not to block visibility of the 2-sided School zone sign at that location.