

Tilba Festival Hwy & Parking Plan



Notes:

- 1: Local constraints may not allow signage and devices to be placed in accordance with this TGS. Signs and devices are to be positioned in accordance with tolerances shown in the TCAWS Manual Version 6.1 2022.
- 2: This TGS is suitable for Short term works.
- 3: This TGS is based on TINSW TGS recommendations from the TCAWS Manual Version 6.1 2022.
- 4: If not already noted, The existing speed limit is to be noted on this plan.
- 5: The value of speed limits displayed shall match the speed zone approval.
- 6: Ensure all approval requirements are met prior to commencing set up.
- 7: Cover all conflicting road signage where required.
- 8: If required cone spacing is to be no greater than 12m centres.
- 9: The site MUST comply with the TCAWS (Traffic Control at Worksites) Manual Version 6.1 2022.


Amendments:
All amendments to the TGS must be clearly documented on this plan. Amendments can only be made by the Traffic Control Supervisor holding a current PWZTMP card in consultation with the relevant project works supervisor.

Name: _____
PWZTMP Card Number: _____
Exp Date: _____
Date: _____ Signed: _____
Reason for modification: _____

Client Contact:
Contact Number:

Revisions	No:	By:	Date:	Description:	Appr:
1	1	TMc	02/05/23	Issued for Implementation	BVR
2					
3					
4					
5					
6					

Original Size A3
This TCP is not to scale

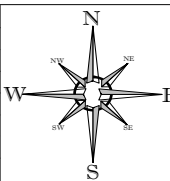


Job Location: Tilba Tilba
Client: Tilba Festival Committee
Drawn By: Thomas McNair
Approved By: Brendon Van Ryn

Work Activity: Tilba Fest
Drawing Number: TGS - BR2019A
Prepare Work Zone Number :TCT 0072729
Prepare Work Zone Number :TCT1020794

Disclaimer:
This guidance scheme is for Traffic Management purposes only. Platinum Traffic disclaims all responsibility and all liability (including without limitation, liability in negligence) for all expenses, losses, damages and costs you might incur as a result of the information being inaccurate or incomplete in any way, and for any reason. This plan is drawn in accordance with the TCAWS manual.

Tilba Festival Hwy & Parking Plan Tilba Tilba

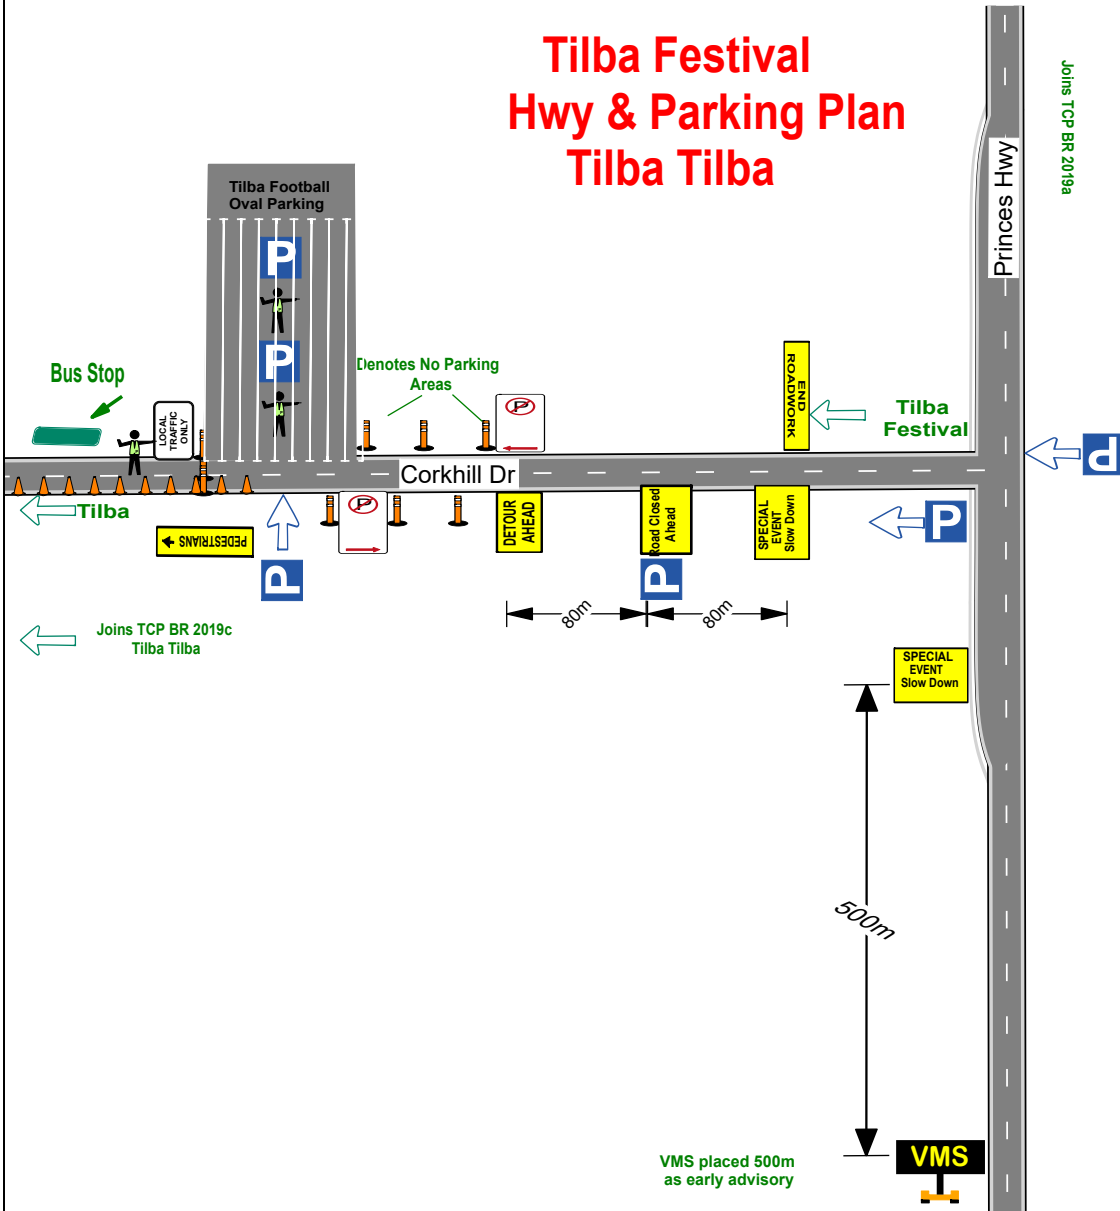

Notes:

- 1: Local constraints may not allow signage and devices to be placed in accordance with this TGS. Signs and devices are to be positioned in accordance with tolerances shown in the TCAWS Manual Version 6.1 2022.
- 2: This TGS is suitable for Short term works.
- 3: This TGS is based on TfNSW TGS recommendations from the TCAWS Manual Version 6.1 2022.
- 4: If not already noted, The existing speed limit is to be noted on this plan.
- 5: The value of speed limits displayed shall match the speed zone approval.
- 6: Ensure all approval requirements are met prior to commencing set up.
- 7: Cover all conflicting road signage where required.
- 8: If required cone spacing is to be no greater than 12m centres.
- 9: The site MUST comply with the TCAWS (Traffic Control at Worksites) Manual Version 6.1 2022.

Amendments:

All amendments to the TGS must be clearly documented on this plan. Amendments can only be made by the Traffic Control Supervisor holding a current PWZTMP card in consultation with the relevant project works supervisor.

Name: _____

PWZTMP Card Number: _____


Exp Date: _____

Date: _____ Sign: _____

Reason for modification: _____



Revisions	No:	By:	Date:	Description:	Appr:
1	TMc		02/05/23	Issued for Implementation	BVR
2					
3					
4					
5					
6					

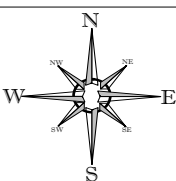

Job Location: Tilba Tilba
 Client: Tilba Festival Committee
 Drawn By: Thomas McNair Prepare Work Zone Number :TCT 0072729
 Approved By : Brendon Van Ryn Prepare Work Zone Number :TCT1020794

Work Activity: Tilba Fest
 Drawing Number: TGS - BR2019B
 Signed: *[Signature]*
 Signed: *[Signature]*

Disclaimer:
 This guidance scheme is for Traffic Management purposes only. Platinum Traffic disclaims all responsibility and all liability (including without limitation, liability in negligence) for all expenses, losses, damages and costs you might incur as a result of the information being inaccurate or incomplete in any way, and for any reason. This plan is drawn in accordance with the TCAWS manual.

Client Contact:
 Contact Number:

Original Size A3
 This TCP is not to scale

Tilba Festival Central Tilba Plan

- Notes:**
- 1: Local constraints may not allow signage and devices to be placed in accordance with this TGS.
 - 2: This TGS is suitable for Short term works.
 - 3: This TGS is based on TfNSW recommendations from the TCAWS Manual Version 6.1 2022.
 - 4: If not already noted, the existing posted speed limit is to be noted on this TGS.
 - 5: The value of speed limits displayed shall match the speed zone approval.
 - 6: Ensure all project and road authority approval requirements are met prior to commencing set up.
 - 7: Cover all conflicting road signage where required.
 - 8: If required cone spacing is to be no greater than 18m centres.
 - 9: The site MUST comply with the TCAWS (Traffic Control at Worksites) Manual Version 6.1 2022.

Amendments:
All amendments to the TGS must be clearly documented on this plan. Amendments can only be made by the Traffic Control Supervisor holding a current PWZTMP card in consultation with the project works supervisor.

Name: _____

PWZTMP Card Number: _____

Exp Date: _____

Reason for Modification: _____


Date: _____ Sign: _____

LEGEND

Bus Route

Pedestrians

Cones

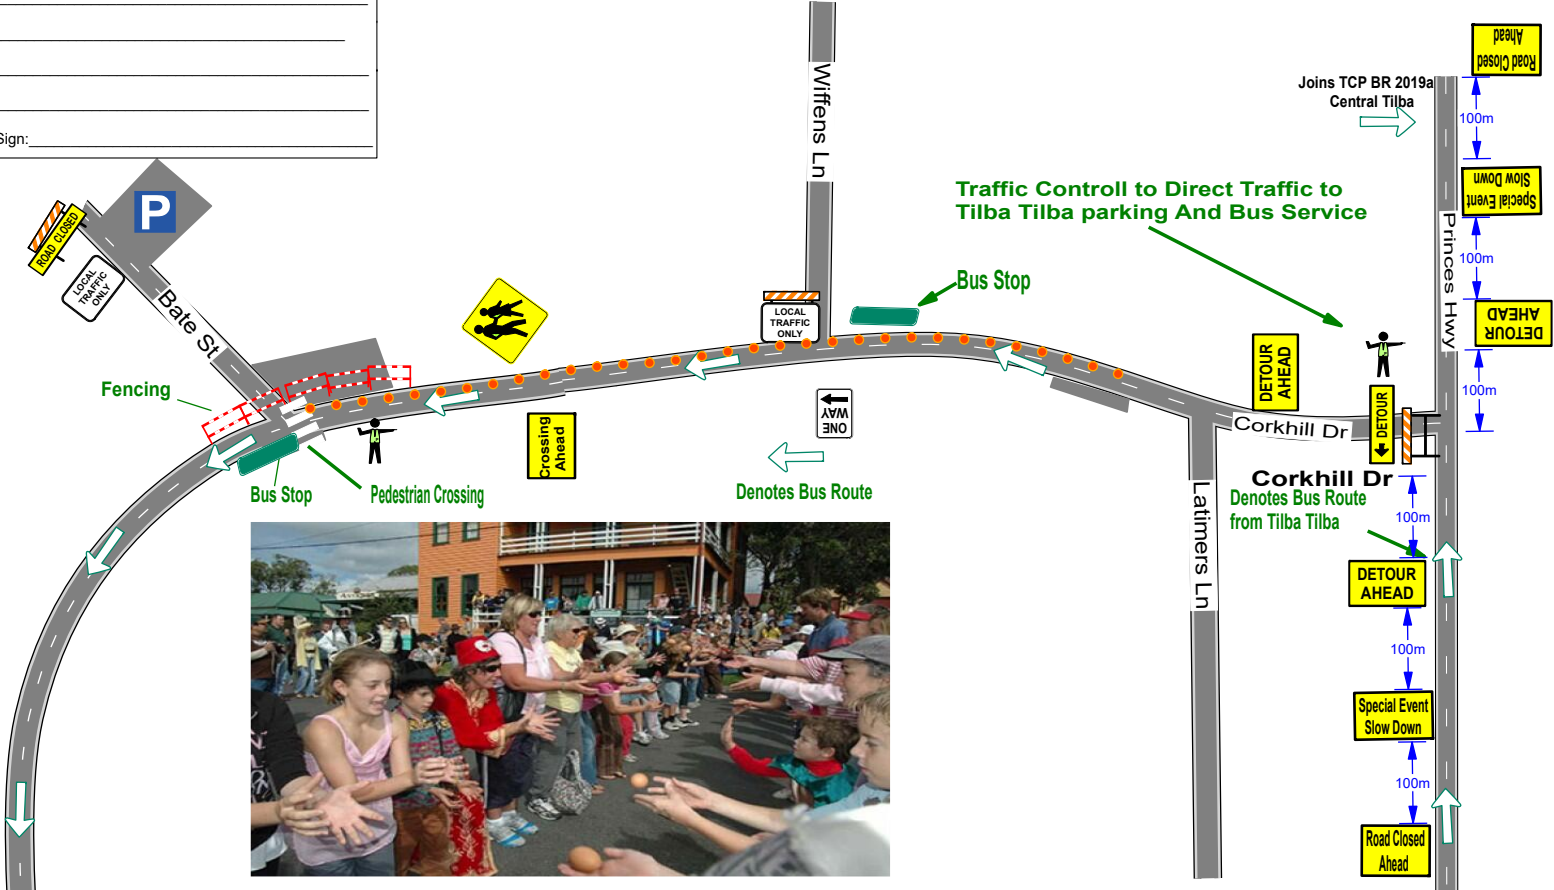


Revisions	No:	By:	Date:	Description:	Appr:
1	TMc		02/05/23	Issued for Implementation	BVR
2					
3					
4					
5					
6					

Client Contact: _____

Contact Number: _____

Original Size A3

This TCP is not to scale

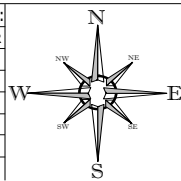

Job Location: Tilba Tilba

Client: Tilba Festival Committee

Drawn By: Thomas McNair Prepare Work Zone Number : TCT 0072729

Approved By : Brendon Van Ryn Prepare Work Zone Number : TCT1020794

Work Activity: Tilba Fest

Drawing Number: TGS - BR2019C


Signed: _____

Signed: _____

Disclaimer:

This guidance scheme is for Traffic Management purposes only. Platinum Traffic disclaims all responsibility and all liability (including without limitation, liability in negligence) for all expenses, losses, damages and costs you might incur as a result of the information being inaccurate or incomplete in any way, and for any reason. This plan is drawn in accordance with the TCAWS manual.

Tilba Festival Tilba Tilba Plan

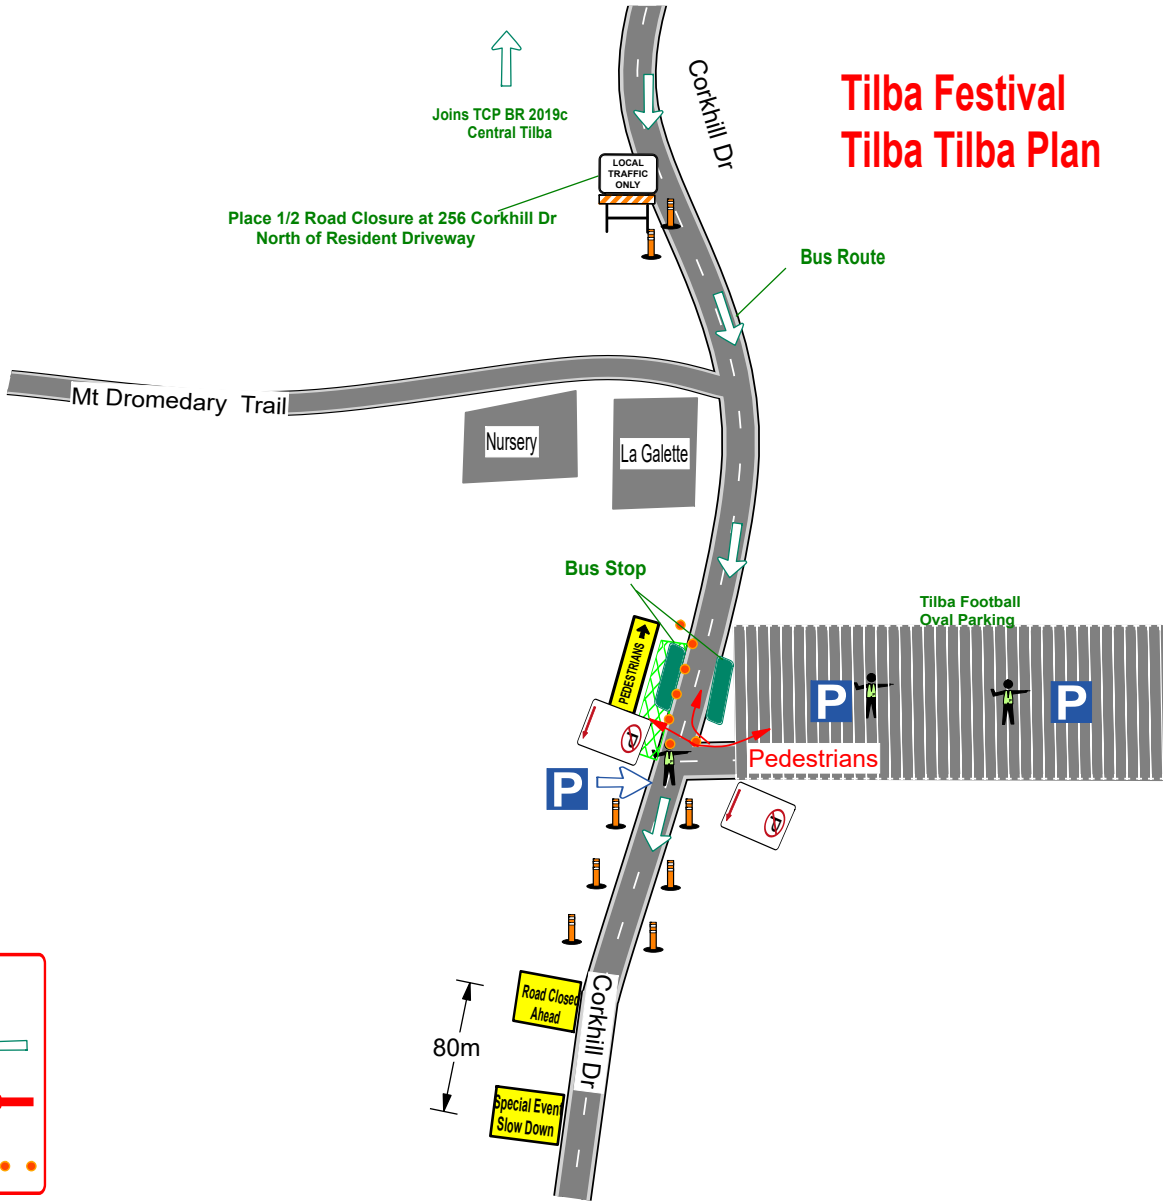

- Notes:
- 1: Local constraints may not allow signage and devices to be placed in accordance with this TGS. Signs and devices are to be positioned in accordance with tolerances shown in the TCAWS Manual Version 6.1 2022.
 - 2: This TGS is suitable for Short term works.
 - 3: This TGS is based on TfNSW TGS recommendations from the TCAWS Manual Version 6.1 2022.
 - 4: If not already noted, The existing speed limit is to be noted on this plan.
 - 5: The value of speed limits displayed shall match the speed zone approval.
 - 6: Ensure all approval requirements are met prior to commencing set up.
 - 7: Cover all conflicting road signage where required.
 - 8: If required cone spacing is to be no greater than 12m centres.
 - 9: The site MUST comply with the TCAWS (Traffic Control at Worksites) Manual Version 6.1 2022.

Amendments:
All amendments to the TGS must be clearly documented on this plan. Amendments can only be made by the Traffic Control Supervisor holding a current PWZTMP card in consultation with the relevant project works supervisor.

Name: _____
 PWZTMP Card Number: _____
 Exp Date: _____
 Date: _____ Sign: _____
 Reason for modification: _____

LEGEND

Bus Route ←


Pedestrians →

Cones ●●●●



Revisions	No:	By:	Date:	Description:	Appr:
1	TMc		02/05/23	Issued for Implementation	BVR
2					
3					
4					
5					
6					

Original Size A3 This TCP is not to scale

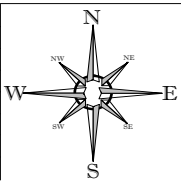

Job Location: Tilba Tilba Work Activity: Tilba Fest

Client: Tilba Festival Committee Drawing Number: TGS - BR2019D

Drawn By: Thomas McNair Prepare Work Zone Number :TCT 0072729 Signed: *[Signature]*

Approved By : Brendon Van Ryn Prepare Work Zone Number :TCT1020794 Signed: *[Signature]*

Disclaimer:
 This guidance scheme is for Traffic Management purposes only. Platinum Traffic disclaims all responsibility and all liability (including without limitation, liability in negligence) for all expenses, losses, damages and costs you might incur as a result of the information being inaccurate or incomplete in any way, and for any reason. This plan is drawn in accordance with the TCAWS manual.

Client Contact:
 Contact Number: