

Plan



Toilet



Picnic Shelter



Welcome Sign




Pathway

Style Guide  
(not final items)

**LEGEND**

	Existing AHIP area C0003351
	Existing HCA Area (LIMITED HARM AREA)
	Proposed Variation area to Existing AHIP
	No Harm Area

- Note:**
- For additional Landscaping details, refer Heritage Conservation Area Plan Drg. No. 2815-P-12A
  - Concrete to be coloured 'Boral' Sandstone

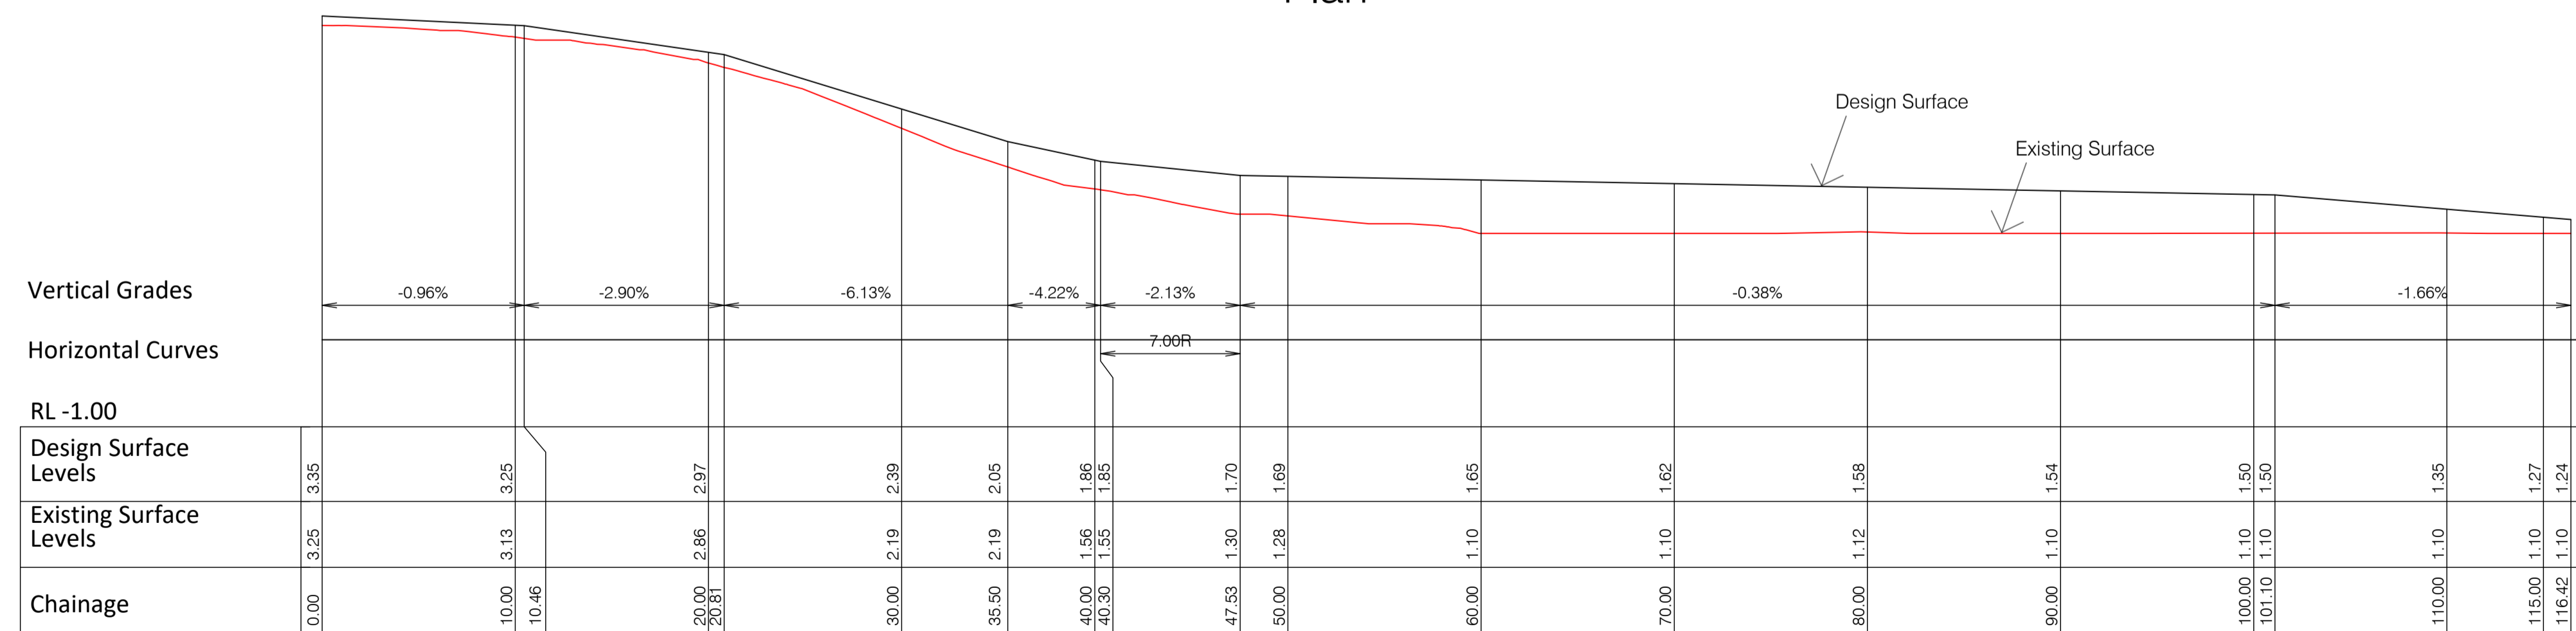

Longitudinal Section