


**LEGEND**

- AMENITIES
- ⊕ BIN
- BOLLARD/POST
- DUNE REVEGETATION
- ▬ ESCARPMENT/CLIFF EDGE
- FENCE
- PEDESTRIAN TRACK
- PICNIC FACILITIES
- ♫ SHOWER
- T TAP
- GULLY
- ① VANS AND/OR TENTS CAMPING AREA\*  
(All vegetation within these areas is protected)

**NOTES**

\* All camping areas are within a predominantly flat right. Sites are on the dunes and are not to be destroyed. All trees and shrubs within the primitive camping ground and within camping areas are protected and must not be destroyed.

2/2/2006 11:00 AM - 11:00 AM - 11:00 AM

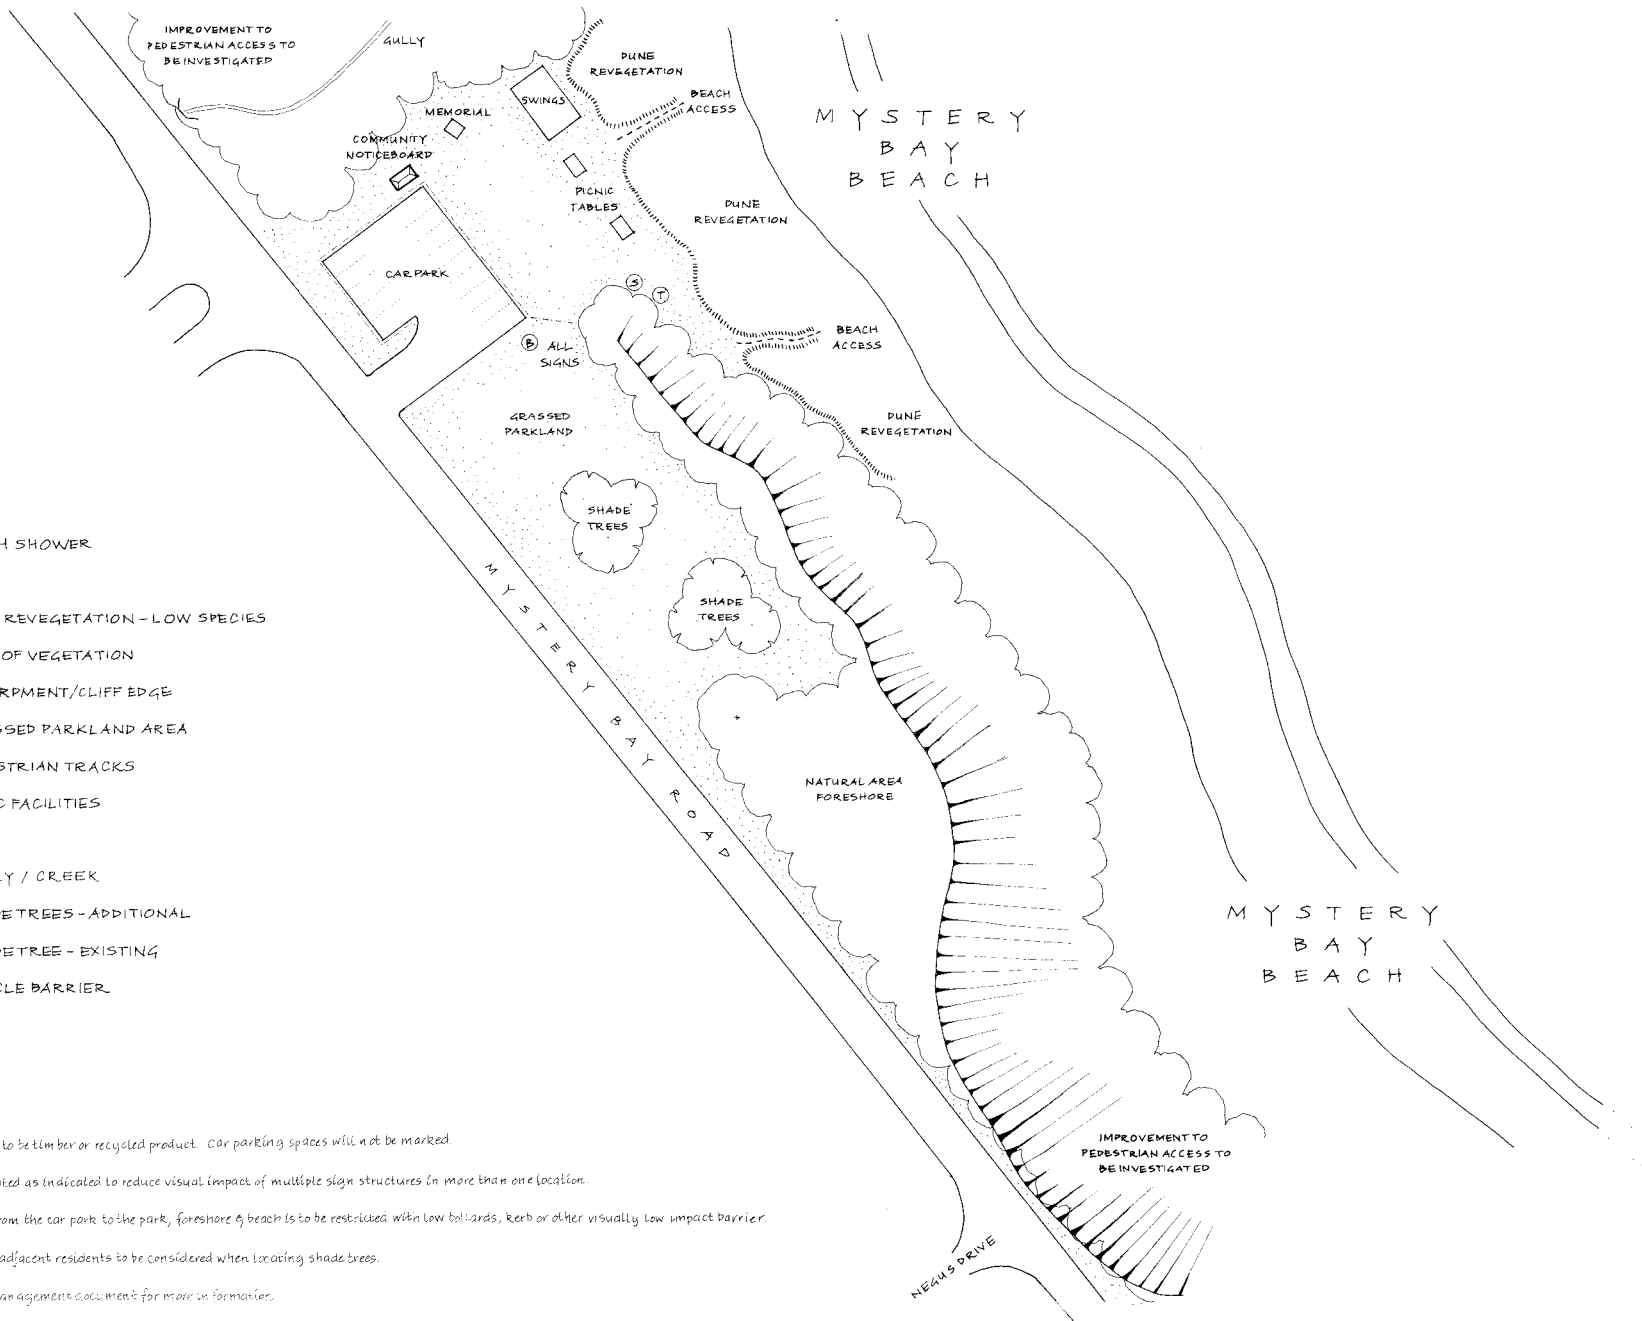


**LEGEND**

- (S) BEACH SHOWER
- (B) BIN
- (Sunburst symbol) DUNE REVEGETATION - LOW SPECIES
- (Wavy line symbol) EDGE OF VEGETATION
- (Hatched line symbol) ESCARPMENT/CLIFF EDGE
- (Dotted area symbol) GRASSED PARKLAND AREA
- (Dashed line symbol) PEDESTRIAN TRACKS
- (Square symbol) PICNIC FACILITIES
- (T symbol) TAP
- (Wavy line symbol) GULLY / CREEK
- (Circle with cross symbol) SHADE TREES - ADDITIONAL
- (Circle with dot symbol) SHADE TREE - EXISTING
- (Dashed line symbol) VEHICLE BARRIER

**NOTES**

- All park furniture to be timber or recycled product. Car parking spaces will not be marked.
- All signs to be located as indicated to reduce visual impact of multiple sign structures in more than one location.
- Vehicular access from the car park to the park, foreshore & beach is to be restricted with low bollards, kerb or other visually low impact barrier.
- View corridors for adjacent residents to be considered when locating shade trees.
- Refer to Plan of Management documents for more information.

File Number: 2397	Datum: _____		Reduction Ratio: <b>1:500 @ A2</b>	 Technical Services Division	Approved On Behalf Of EUROBODALLA SHIRE COUNCIL Technical Services Manager Date: _____	No. Amendment Details: A   B   C   D   By   Appd   Date	 EUROBODALLA SHIRE COUNCIL Good Government, better living	<b>EUROBODALLA SHIRE COUNCIL</b> Mystery Bay Primitive Camping Ground & Foreshore Mystery Bay Road, Mystery Bay Plan of Management - April 2006 Landscape Masterplan - Mystery Bay Central Foreshore	Project No: <b>2397</b> Sheet of: 2   3   A Rev: A Archived
Cad Reference: _____ Drawn: _____ Designed: _____ Checked: _____	Job Number: _____ Checked: _____		Development Approval NOT Required						

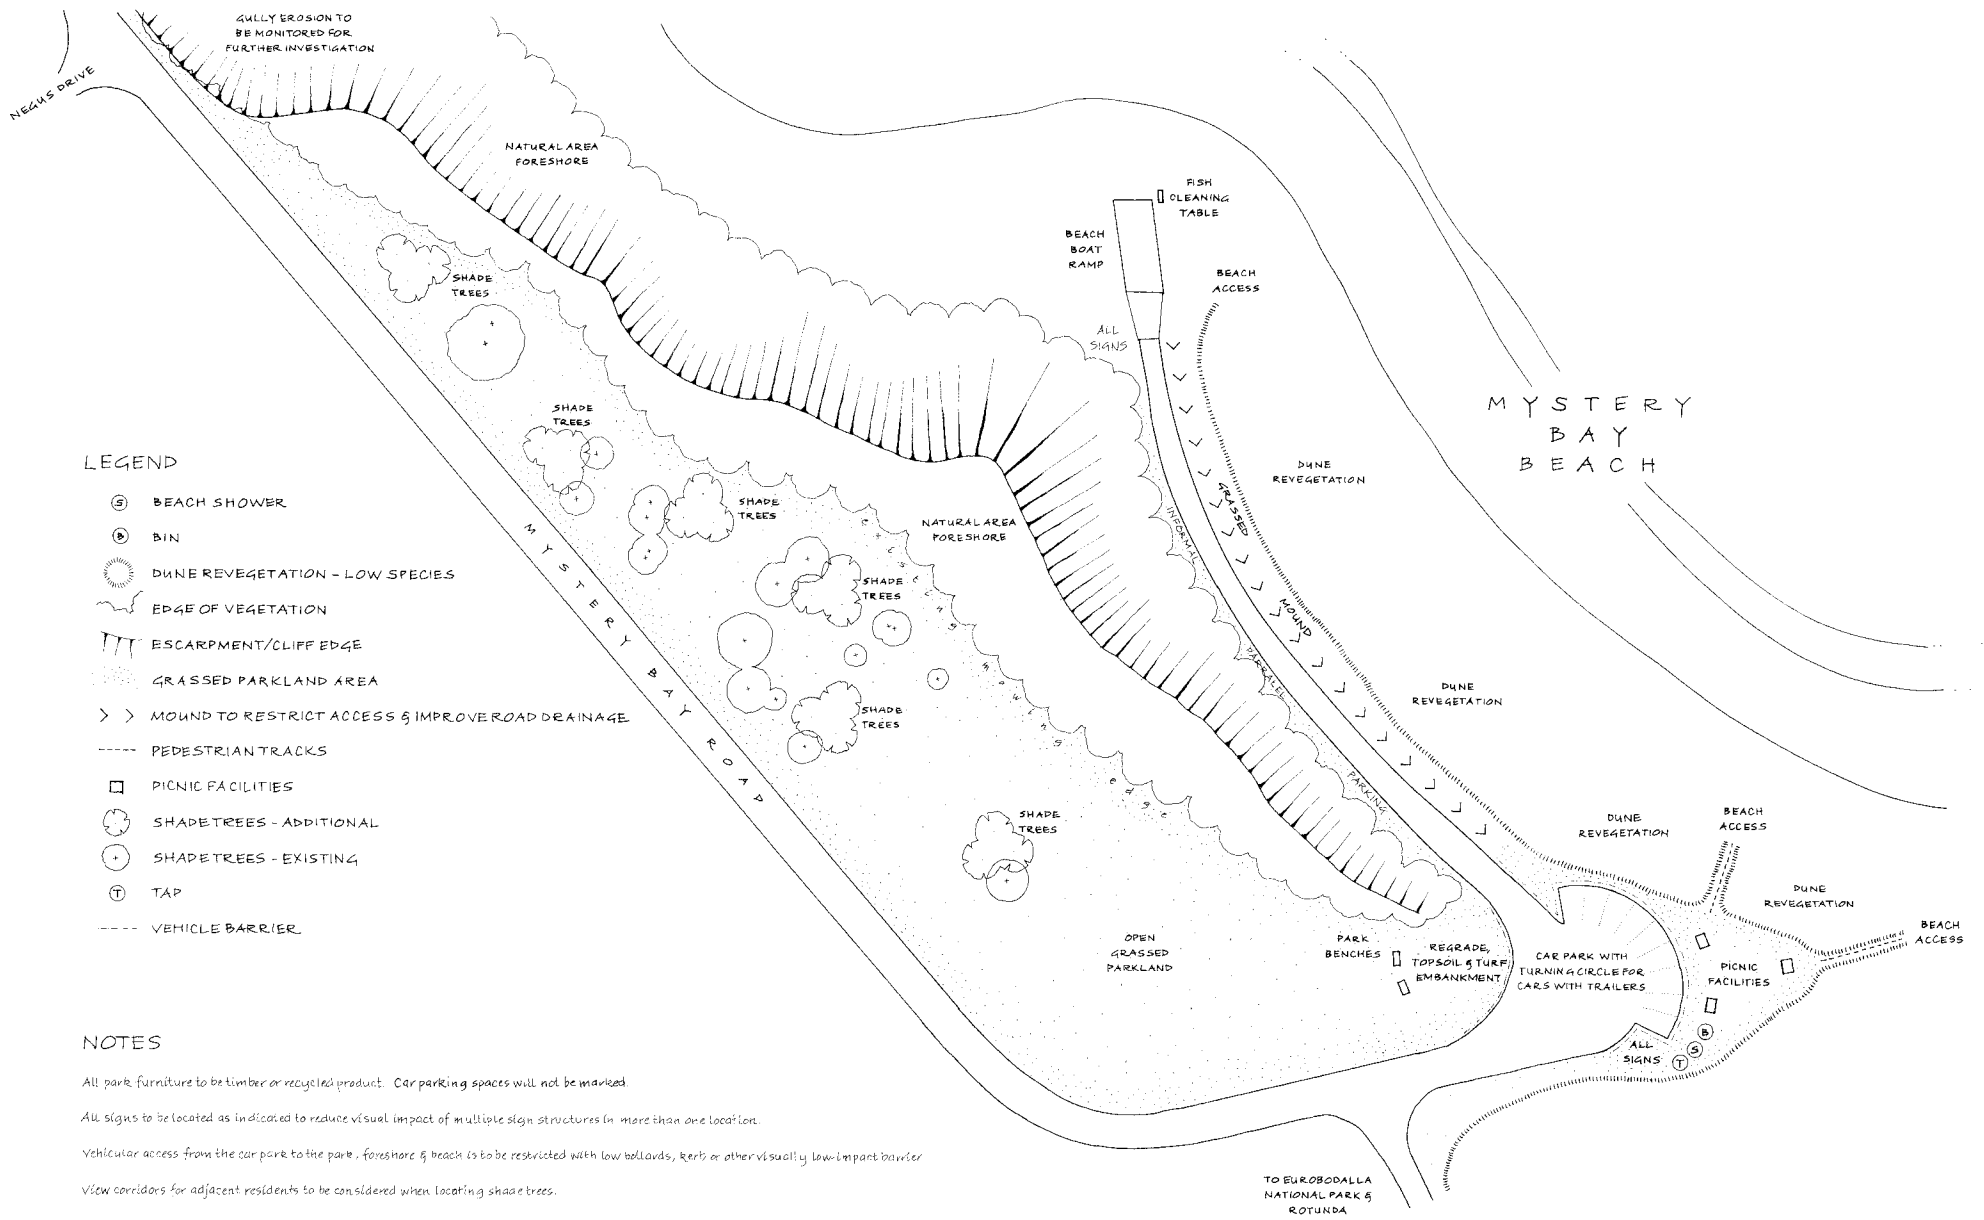

**LEGEND**

- ⊙ BEACH SHOWER
- ⊙ BIN
- ☼ DUNE REVEGETATION - LOW SPECIES
- ⋈ EDGE OF VEGETATION
- ▨ ESCARPMENT/CLIFF EDGE
- ▨ GRASSED PARKLAND AREA
- > > MOUND TO RESTRICT ACCESS & IMPROVE ROAD DRAINAGE
- PEDESTRIAN TRACKS
- PICNIC FACILITIES
- ⊙ SHADE TREES - ADDITIONAL
- ⊙ SHADE TREES - EXISTING
- ⊙ TAP
- VEHICLE BARRIER

**NOTES**

- All park furniture to be timber or recycled product. Car parking spaces will not be marked.
- All signs to be located as indicated to reduce visual impact of multiple sign structures in more than one location.
- Vehicular access from the car park to the park, foreshore & beach is to be restricted with low bollards, kerbs or other visually low impact barrier.
- View corridors for adjacent residents to be considered when locating shade trees.
- Refer to Plan of Management document for more information.

File Number: 15-000	Client Reference: 2774/000/15/01/12/07		Production Ratio: 1:500 @ A2 		Approved On Behalf Of: EUROBODALLA SHIRE COUNCIL Technical Services Manager Date: _____	No. _____ Amendment Details: A   B   C   D By: _____ Appd: _____ Date: _____ Development Approval (NCC) Required: _____	 <b>EUROBODALLA SHIRE COUNCIL</b> Good Government, better living	<b>EUROBODALLA SHIRE COUNCIL</b> Mystery Bay Primitive Camping Ground & Foreshore Mystery Bay Road, Mystery Bay Plan of Management - April 2006 Landscape Masterplan - Mystery Bay South Foreshore	Project No. <b>2397</b> Sheet of 3 of 3 Title: A Architect: _____
---------------------	--	--	-------------------------------------	--	--	--	--	--	--