


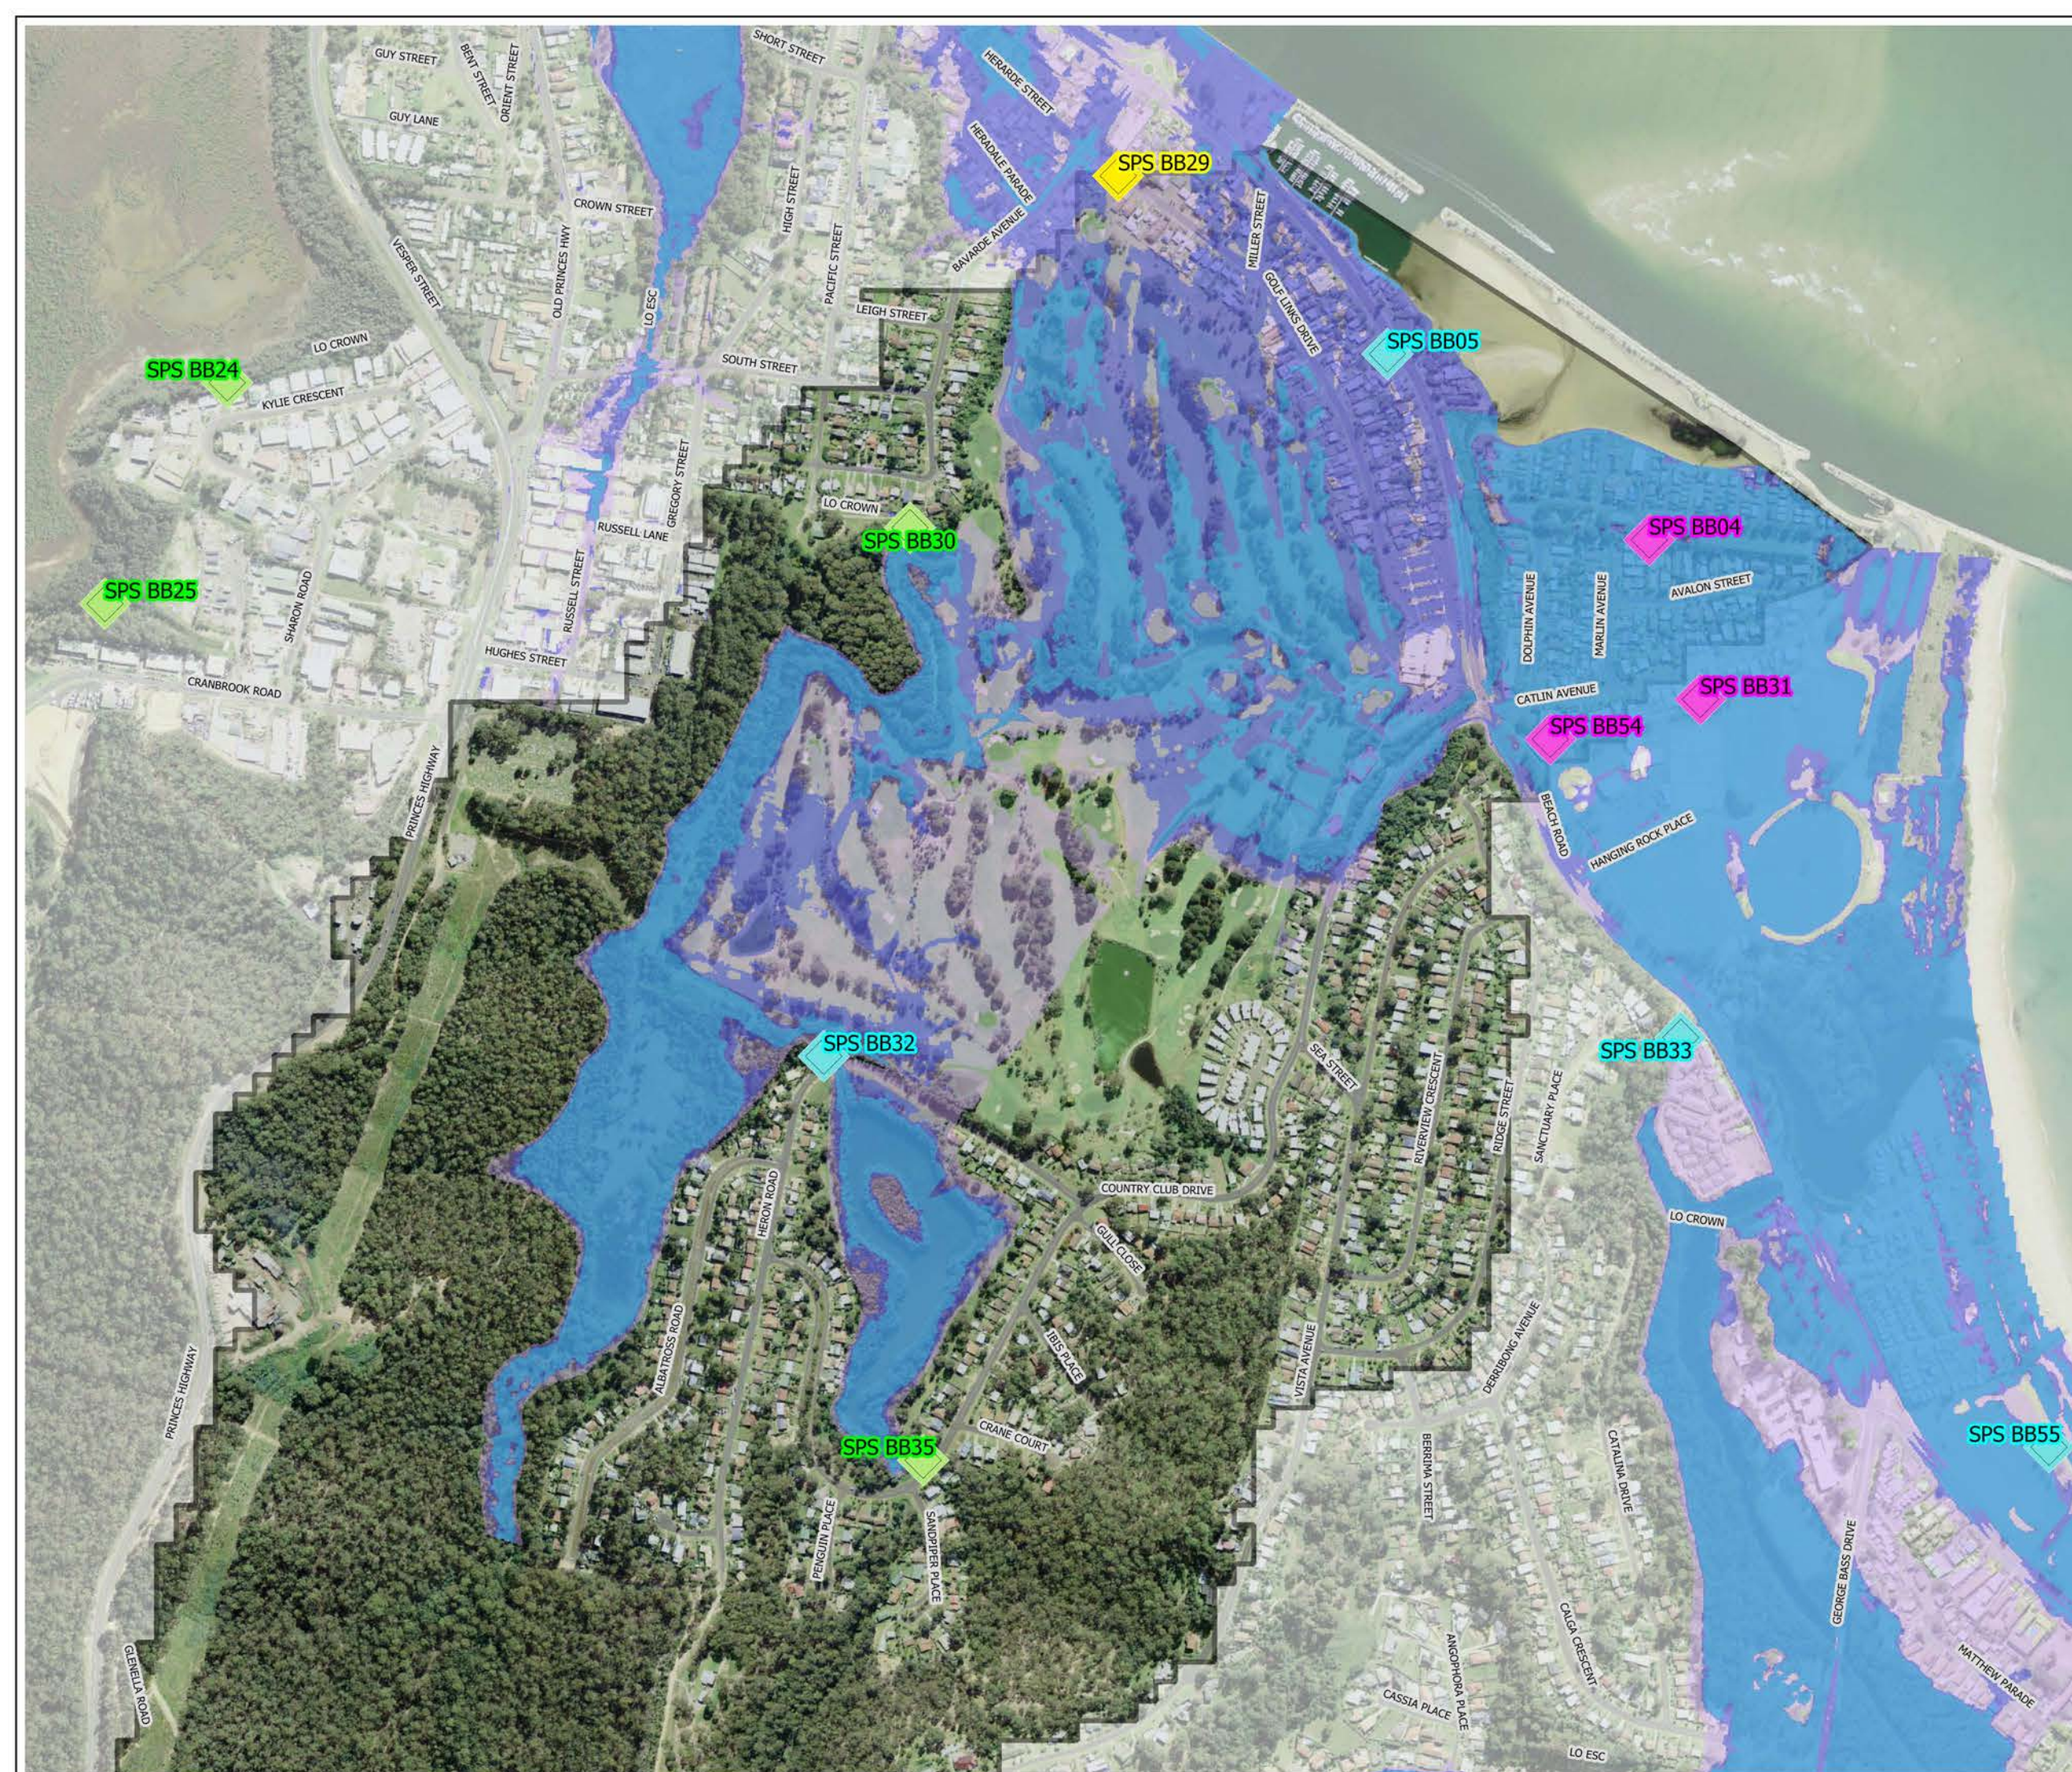

G905-e Catalina Pump Station Affection

Legend

- Study Areas
- 10% AEP Extent
- 1% AEP Extent
- PMF Extent

Pump Station Affection


- Flooded in 10% AEP
- Flooded in 1% AEP
- Flooded in PMF
- Flood Free



0 130 260 390 m

1:8,000

Size : A3
Date : 15 June 2020
Revision : A
Created by : LRE
Coordinate System : MGA 56

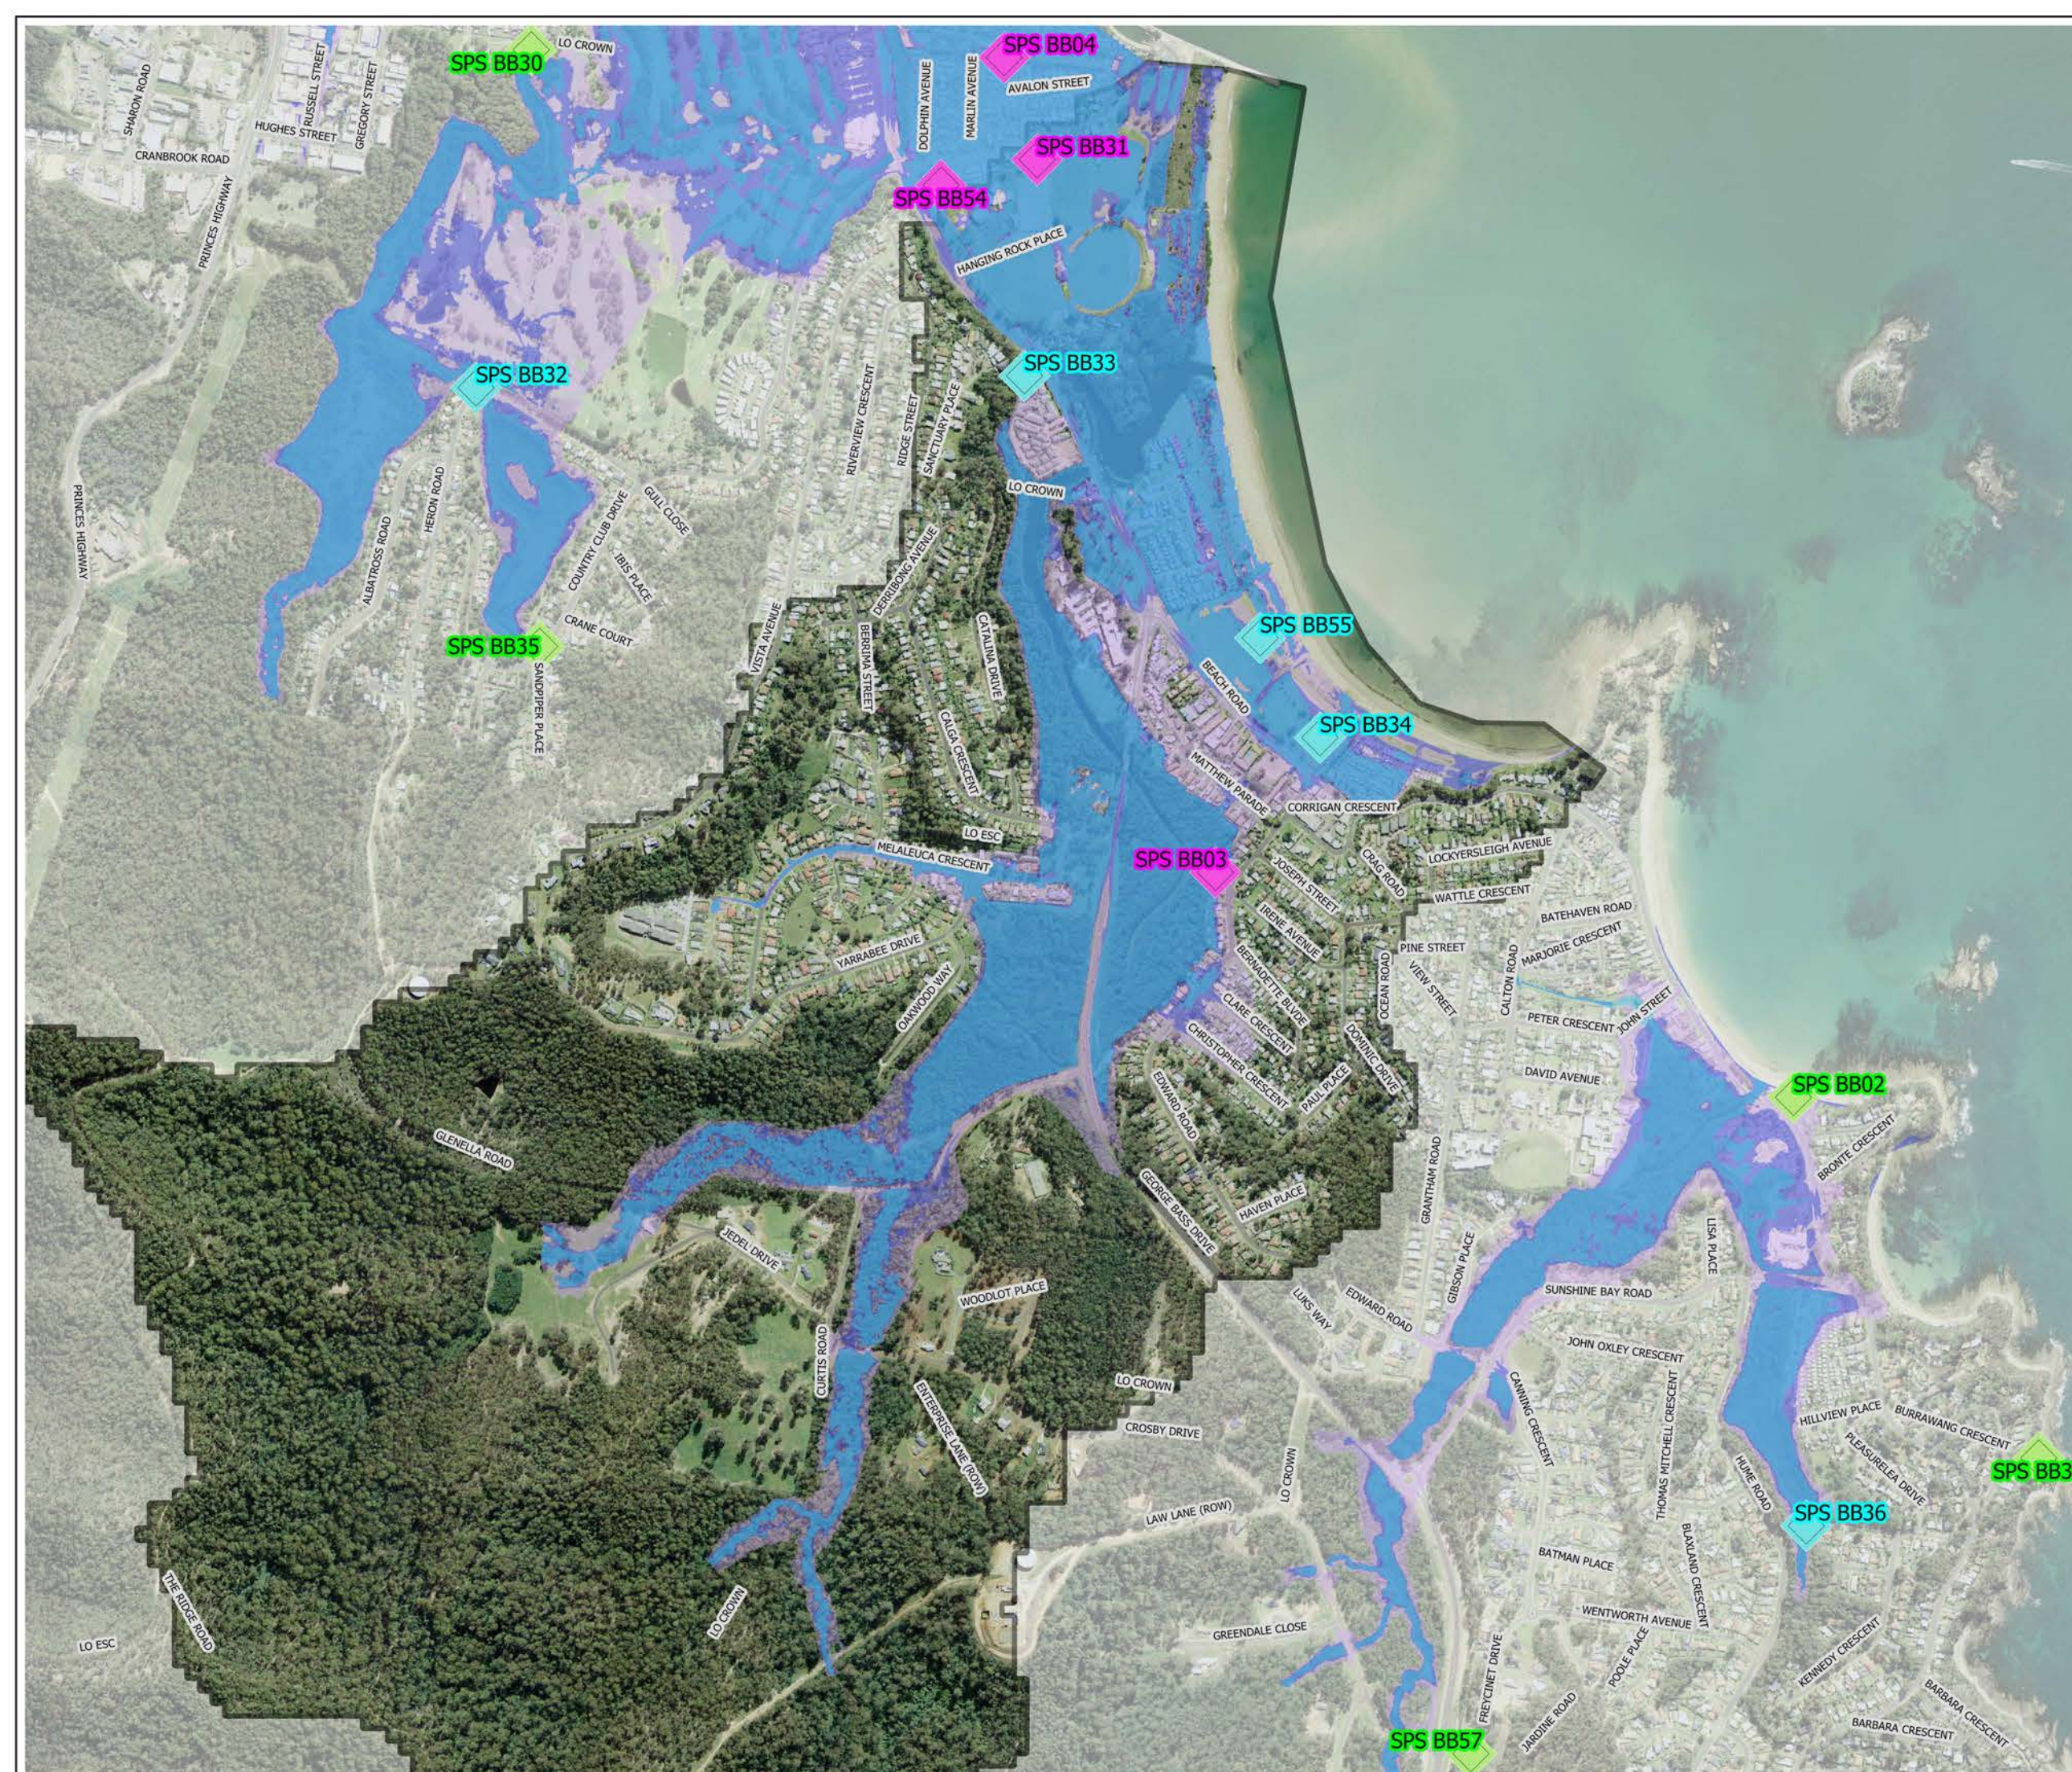

G905-f Batehaven Pump Station Affection

Legend

- Study Areas
- 10% AEP Extent
- 1% AEP Extent
- PMF Extent

Pump Station Affection

- Flooded in 10% AEP
- Flooded in 1% AEP
- Flooded in PMF
- Flood Free



0 200 400 600 m

1:12,500

Size : A3
Date : 15 June 2020
Revision : A
Created by : LRE
Coordinate System : MGA 56



G905-g Sunshine Bay Pump Station Affection

Legend

- Study Areas
- 10% AEP Extent
- 1% AEP Extent
- PMF Extent

Pump Station Affection

- Flooded in 10% AEP
- Flooded in 1% AEP
- Flooded in PMF
- Flood Free



0 160 320 480 m

1:10,000

Size : A3
Date : 15 June 2020
Revision : A
Created by : LRE
Coordinate System : MGA 56



G906-a Maloneys Beach Draft Flood Prone Land Control Areas

Legend

- Study Areas
- FPA - Flood Planning Area
- SFC - Special Flood Considerations

Land Use Zones

- | | | | |
|----|-----|-----|-----|
| B1 | E2 | RE1 | SP1 |
| B2 | E4 | RE2 | SP2 |
| B4 | IN1 | RU1 | SP3 |
| B5 | R2 | RU3 | W1 |
| DM | R3 | RU4 | W2 |
| E1 | R5 | RU5 | |



0 80 160 240 m
1:5,000

Size : A3
Date : 22 June 2020
Revision : A
Created by : LRE
Coordinate System : MGA 56



G906-b Long Beach Draft Flood Prone Land Control Areas

Legend

- Study Areas
- FPA - Flood Planning Area
- SFC - Special Flood Considerations

Land Use Zones

B1	E2	RE1	SP1
B2	E4	RE2	SP2
B4	IN1	RU1	SP3
B5	R2	RU3	W1
DM	R3	RU4	W2
E1	R5	RU5	



0 80 160 240 m

1:5,000

Size : A3
Date : 22 June 2020
Revision : A
Created by : LRE
Coordinate System : MGA 56



G906-c Surfside Draft Flood Prone Land Control Areas

Legend


- Study Areas
- FPA - Flood Planning Area
- SFC - Special Flood Considerations

Land Use Zones

B1	E2	RE1	SP1
B2	E4	RE2	SP2
B4	IN1	RU1	SP3
B5	R2	RU3	W1
DM	R3	RU4	W2
E1	R5	RU5	



0 130 260 390 m

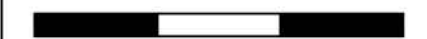

1:8,000

Size : A3
Date : 22 June 2020
Revision : A
Created by : LRE
Coordinate System : MGA 56



G906-d Water Gardens Draft Flood Prone Land Control Areas

Legend

- Study Areas
- FPA - Flood Planning Area
- SFC - Special Flood Considerations

Land Use Zones

B1	E2	RE1	SP1
B2	E4	RE2	SP2
B4	IN1	RU1	SP3
B5	R2	RU3	W1
DM	R3	RU4	W2
E1	R5	RU5	



0 100 200 300 m



1:7,500

Size : A3
Date : 22 June 2020
Revision : A
Created by : LRE
Coordinate System : MGA 56



G906-e Catalina Draft Flood Prone Land Control Areas

Legend

- Study Areas
- FPA - Flood Planning Area
- SFC - Special Flood Considerations

Land Use Zones

- | | | | |
|----|-----|-----|-----|
| B1 | E2 | RE1 | SP1 |
| B2 | E4 | RE2 | SP2 |
| B4 | IN1 | RU1 | SP3 |
| B5 | R2 | RU3 | W1 |
| DM | R3 | RU4 | W2 |
| E1 | R5 | RU5 | |



0 130 260 390 m
1:8,000

Size : A3
Date : 22 June 2020
Revision : A
Created by : LRE
Coordinate System : MGA 56



**G906-f
Batehaven
Draft Flood Prone Land
Control Areas**

Legend

- Study Areas
- FPA - Flood Planning Area
- SFC - Special Flood Considerations

Land Use Zones

- | | | | |
|----|-----|-----|-----|
| B1 | E2 | RE1 | SP1 |
| B2 | E4 | RE2 | SP2 |
| B4 | IN1 | RU1 | SP3 |
| B5 | R2 | RU3 | W1 |
| DM | R3 | RU4 | W2 |
| E1 | R5 | RU5 | |



0 200 400 600 m
1:12,500

Size : A3
Date : 22 June 2020
Revision : A
Created by : LRE
Coordinate System : MGA 56



G906-g Sunshine Bay Draft Flood Prone Land Control Areas

Legend

- Study Areas
- FPA - Flood Planning Area
- SFC - Special Flood Considerations

Land Use Zones

- | | | | |
|----|-----|-----|-----|
| B1 | E2 | RE1 | SP1 |
| B2 | E4 | RE2 | SP2 |
| B4 | IN1 | RU1 | SP3 |
| B5 | R2 | RU3 | W1 |
| DM | R3 | RU4 | W2 |
| E1 | R5 | RU5 | |



0 160 320 480 m
1:10,000

Size : A3
Date : 22 June 2020
Revision : A
Created by : LRE
Coordinate System : MGA 56