



REDUCTION RATIO 1 : 2500 AT A1 DATUM : AUSTRALIAN HEIGHT DATUM CONTOUR INTERVAL : 0.2 ORIGIN OF LEVELS : PMS2856, RL 38.108 AHD DATE OF PLAN : 26/8/2022	SURVEYED L.A. DESIGNED DRAWN M.B. CHECKED T.C.	AMENDMENTS	BY	DATE
--	---	------------	----	------

RYGATE WEST

INCORPORATING BULLOCK & WALTERS

SINCE 1893

P.O. BOX 107, 266 GREEN STREET ULLADULLA NSW 2539

P.O. BOX 346, SUITE 6, 30 ORIENT STREET BATEMANS BAY NSW 2536

mail@rygateandwest.com.au

02 44542137

BRIGHTLANDS LIVING

PTY LTD.


PLAN

SHOWING BOUNDARIES, DETAIL, SPOT LEVELS, AERIAL IMAGERY AND CONTOURS OVER LOT 1 DP1256287 AND PARTS OF ADJOINING LANDS.

BROULEE

SHIRE OF EUROBODALLA

REFERENCE No. U21076
DRAWING No. U21076_DET.dwg
ISSUE A
SHEET 1 OF 2 SHEETS

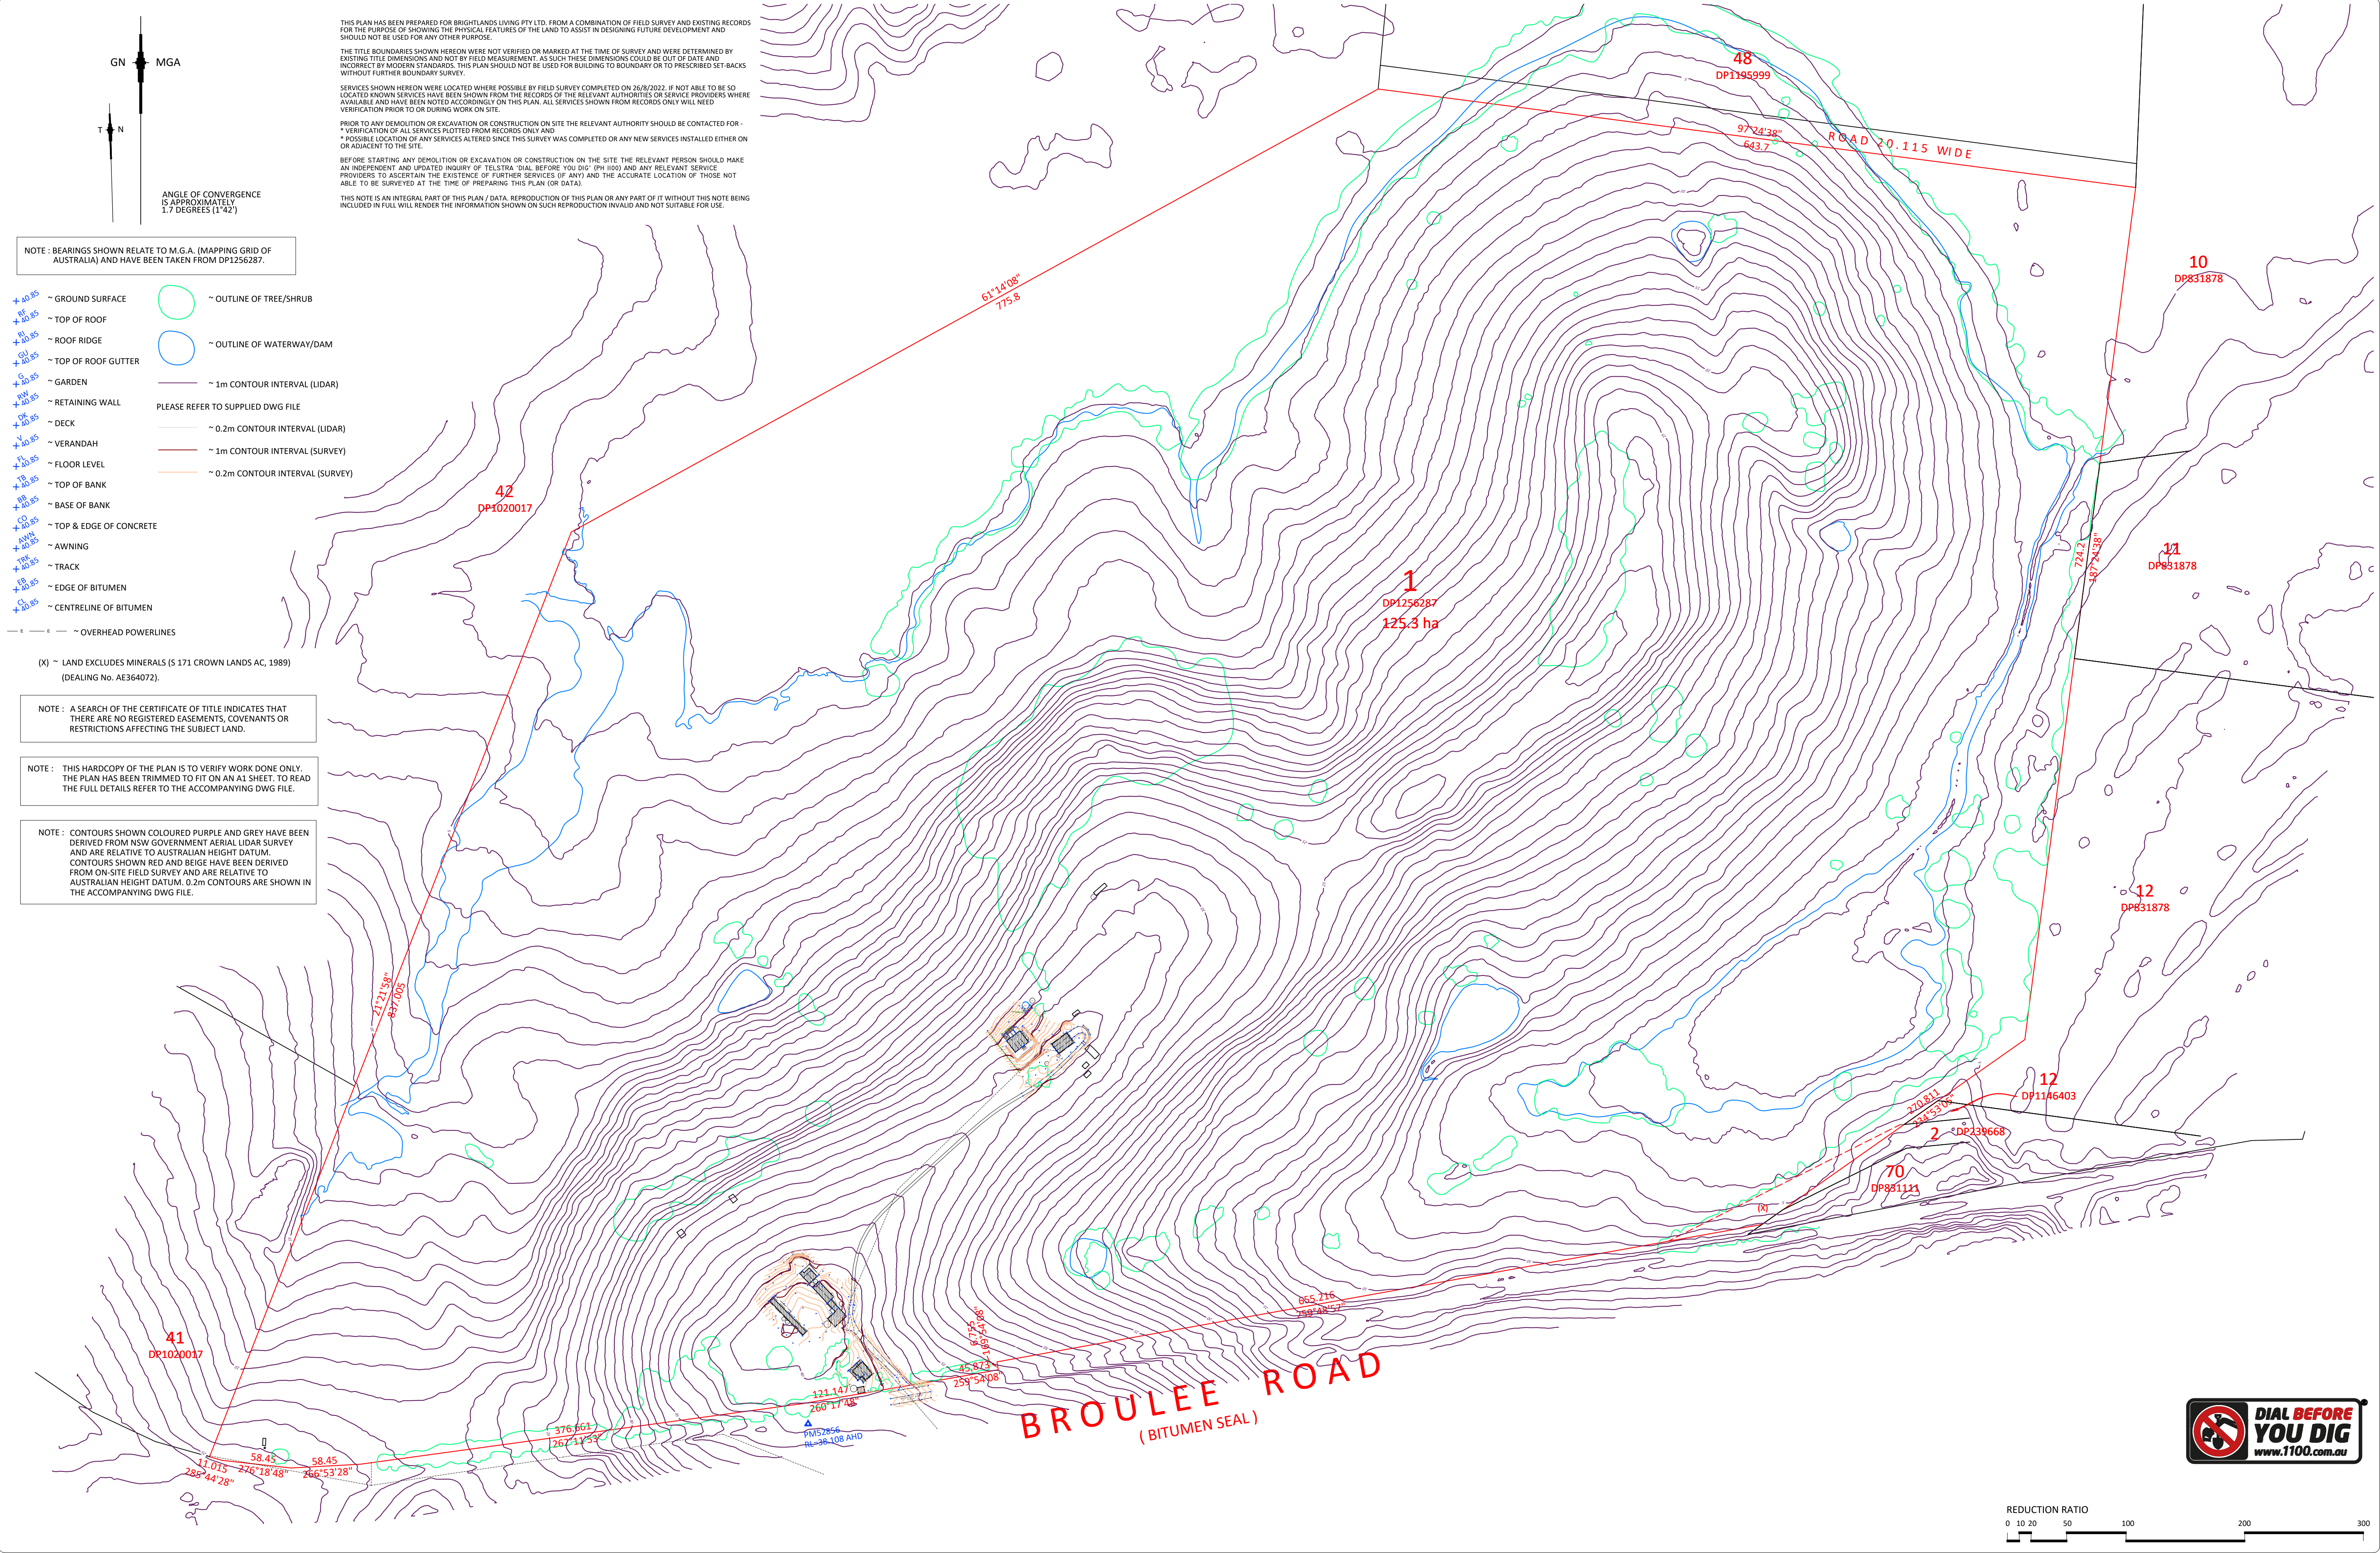

REDUCTION RATIO 1 : 2500 AT A1	AMENDMENTS		BY	DATE
DATUM : AUSTRALIAN HEIGHT DATUM	SURVEYED	L.A.		
CONTOUR INTERVAL : 0.2	DESIGNED			
ORIGIN OF LEVELS : PMS2856, RL 38.108 AHD	DRAWN	M.B.		
DATE OF PLAN : 26/8/2022	CHECKED	T.C.		

RYGATE WEST

INCORPORATING BULLOCK & WALTERS

SINCE 1893

P.O. BOX 107, 266 GREEN STREET ULLADULLA NSW 2539

P.O. BOX 346, SUITE 6, 30 ORIENT STREET BATEMANS BAY NSW 2536

mail@rygateandwest.com.au

02 44542137

BRIGHTLANDS LIVING
PTY LTD.

PLAN

SHOWING BOUNDARIES, DETAIL, SPOT LEVELS, AERIAL IMAGERY AND CONTOURS OVER LOT 1 DP1256287 AND PARTS OF ADJOINING LANDS.

BROULEE

SHIRE OF EUROBODALLA

REFERENCE No. U21076
DRAWING No. U21076_DET.dwg
ISSUE A
SHEET 2 OF 2 SHEETS